




40 IDX Dr
Building 100 Suite 200
South Burlington, VT 05403
802.497.6100

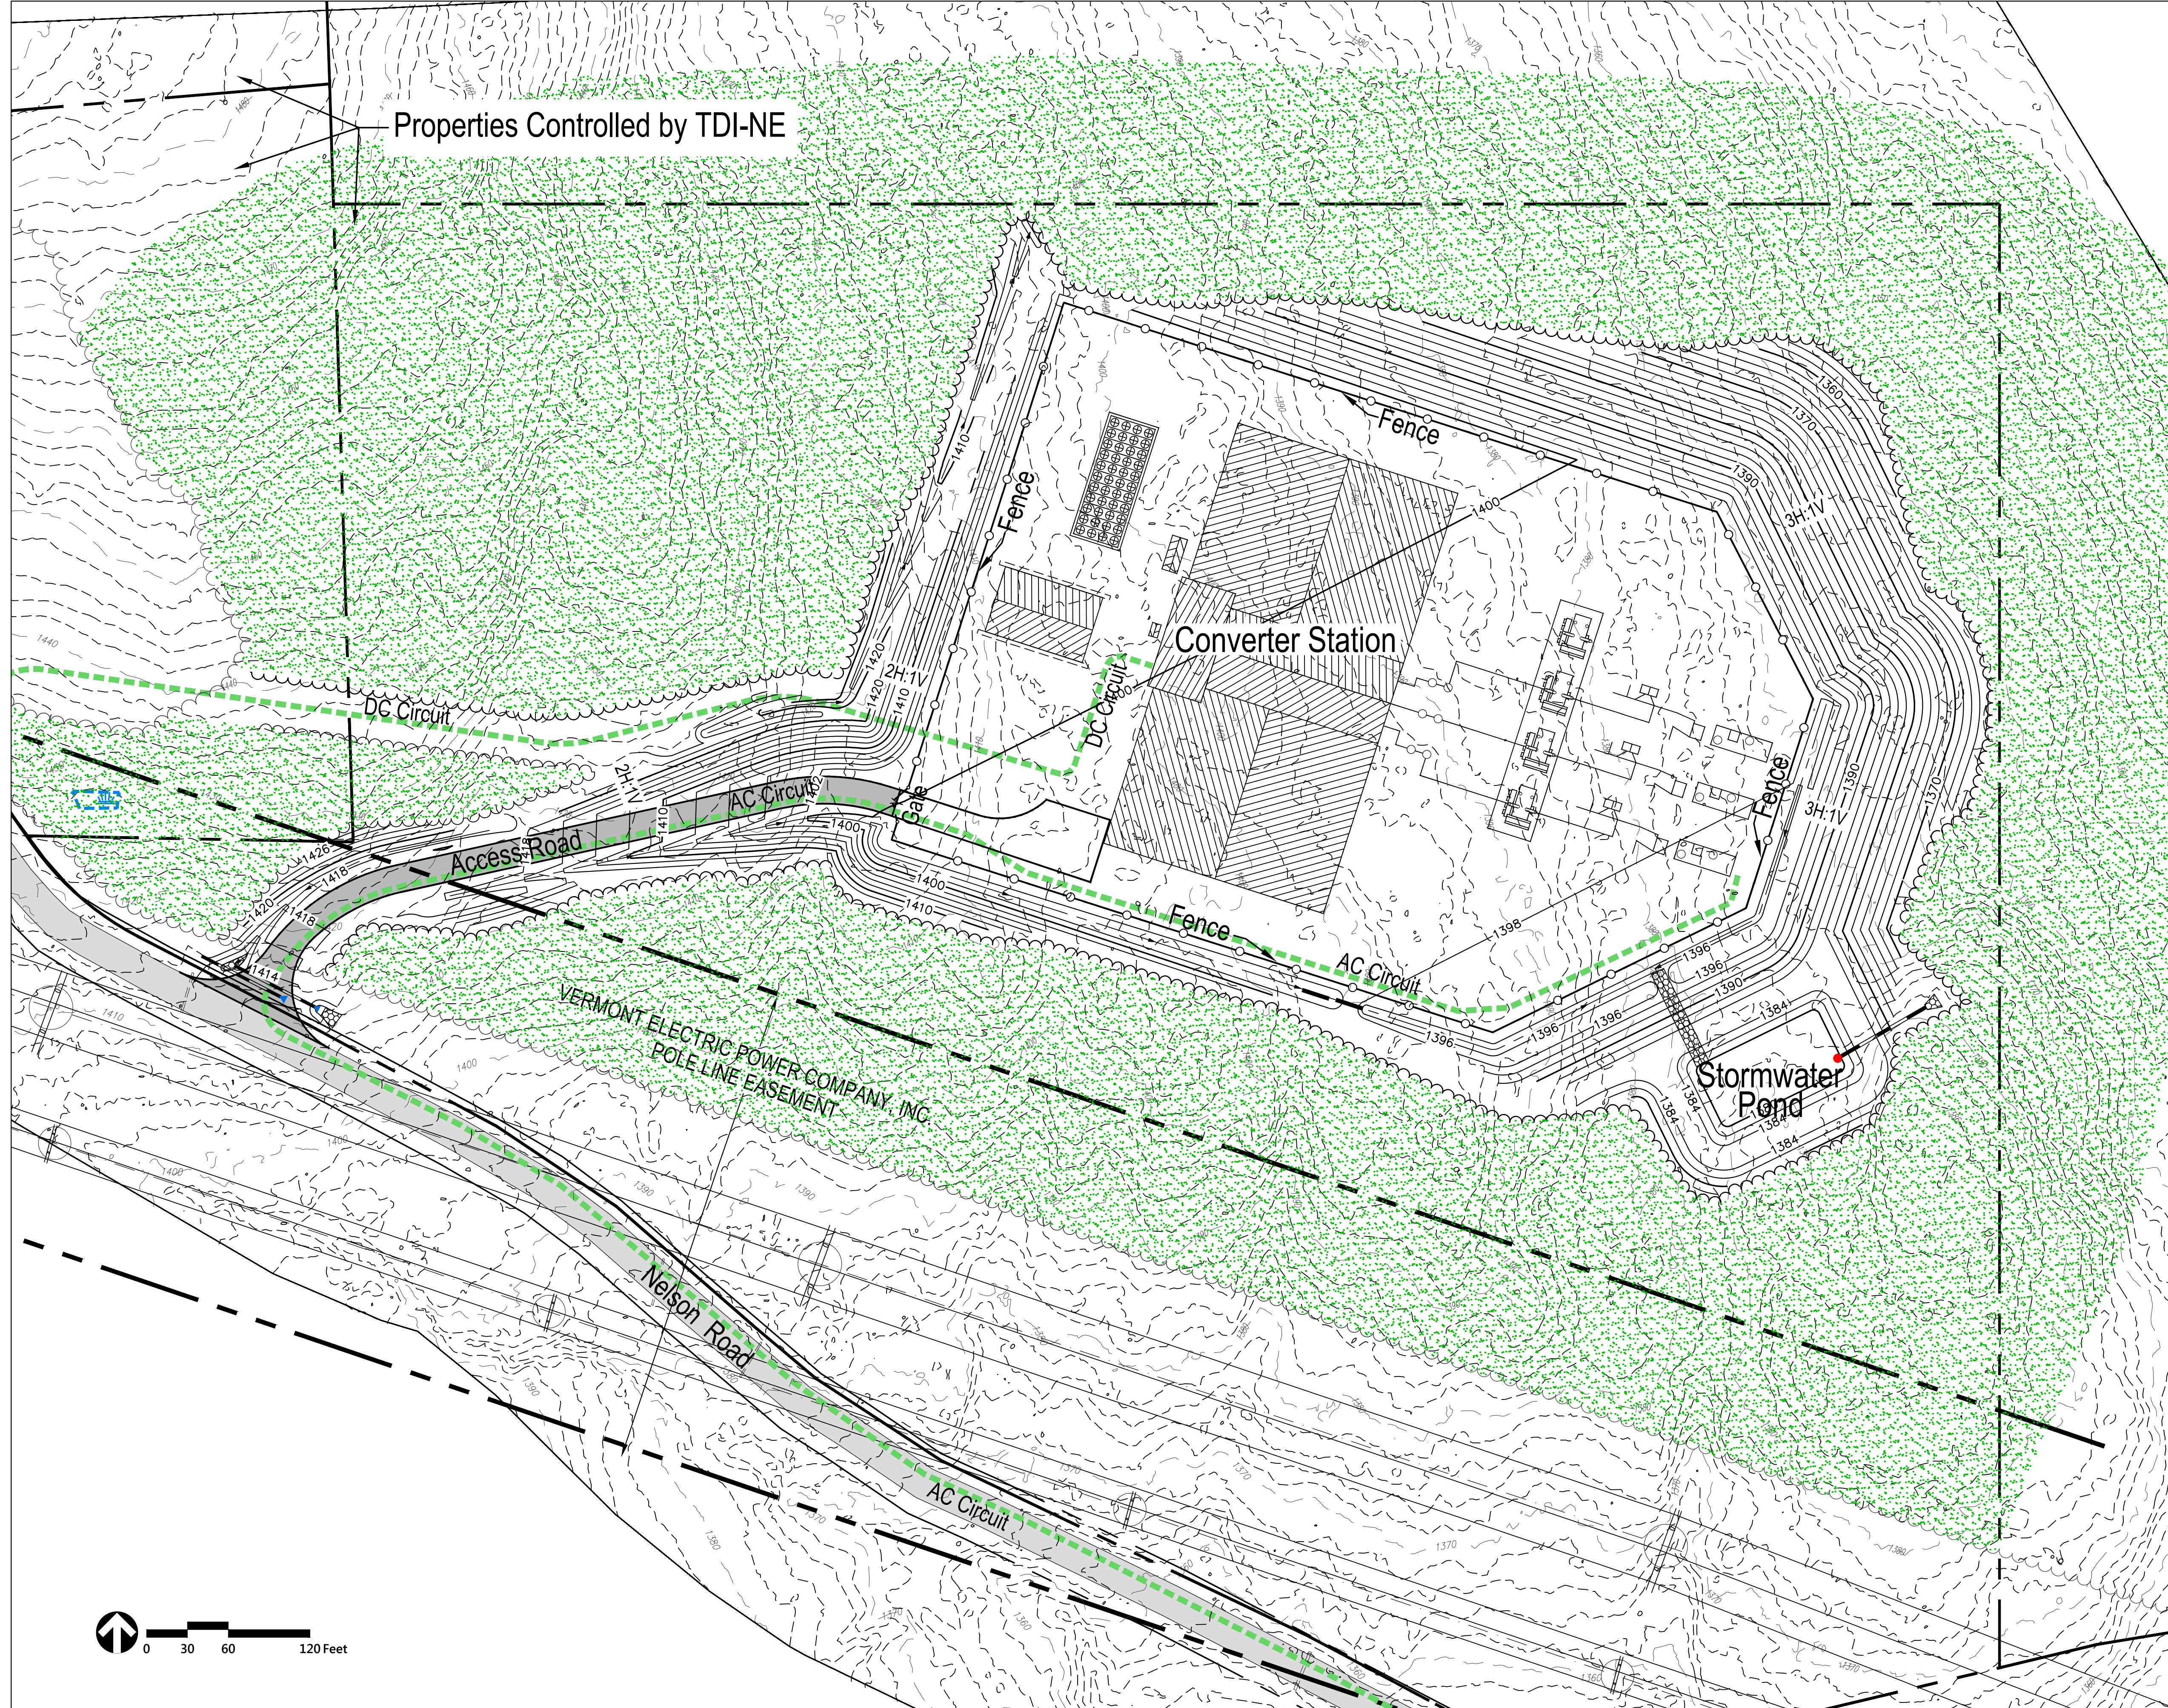

Properties Controlled by TDI-NE

Notes

All existing site data shown is approximate for conceptual purposes only and is unverified. Existing conditions and site layout by TRC, grading and wetlands by VHB.

Legend

Existing	Proposed
--- Property / ROW Line	--- Property / ROW Line
--- VELCO ROW Line	--- VELCO ROW Line
--- 2' Contour	--- 2' Contour
--- Treeline	--- Treeline
--- Gravel Roadway	--- Gravel Roadway
--- Paved Roadway	--- Paved Roadway
--- Wetland	--- Wetland
--- Building	--- Building
--- Overhead Transmission Line	--- Overhead Transmission Line
--- Underground Transmission Line	--- Underground Transmission Line
--- Fence	--- Fence
--- Pond Outlet Control Structure	--- Pond Outlet Control Structure

**NE Clean Power Link
Converter Station
Nelson Road
Ludlow, Vermont**

No.	Revision	Date	Appr.
1	Added Color	08/19/2015	MK
	Designed by		Checked by
	MK		KR
	Issued for	Date	
		March 3, 2015	

Not Approved for Construction
Drawing Title
Site Plan
Drawing Number

C-1

Sheet 1 of 3

Project Number
57666.00