



**US Army Corps
of Engineers®**

New England District

Vermont Project Office

11 Lincoln Street, Room 210

Essex Junction, Vermont 05452

PUBLIC NOTICE

Comment Period Begins: July 21, 2015

Comment Period Ends: Aug 21, 2015

File Number: NAE-2013-2689

In Reply Refer To: Michael S. Adams

Phone: (802) 872-2893

E-mail: Michael.s.adams@usace.army.mil

The District Engineer has received a permit application from the applicant below to conduct work in waters of the United States as described below.

APPLICANT: Champlain VT, LLC d/b/a TDI New England, ATTN: Donald Jessome, P.O. Box 155, Charlotte, Vermont 05445.

ACTIVITY: Place fill in and perform work within waters of the United States in conjunction with the construction of 154.2 miles of a new 1,000-MW, high-voltage direct current (DC) electric transmission line from the international U.S. - Canada border in Alburgh to Cavendish, Vermont. Approximately 97.3 miles of the line will be installed underwater in Lake Champlain and about 56.9 miles will be installed underground within roadway and railroad right-of-ways (ROW). This work will temporarily impact about 5.9 acres of waters of the United States and permanently impact about 2.5 acres of waters of the United States. Construction of a new converter station in Ludlow, Vermont, will convert the electric power from DC to alternating current (AC) will not impact waters of the United States. A detailed description and a partial set of plans of the activity are attached.

WATERWAY AND LOCATION OF THE PROPOSED WORK

The northern end of the project site is located on the Rouses Point, VT-NY USGS quadrangle sheet at UTM coordinates N 4985284.0 and E 631537.0. The southern end of the project site is located on the Ludlow, VT USGS quadrangle sheet at UTM coordinates N 4810890.0 and E 689332.0.

AUTHORITY

Permits are required pursuant to:

☒ Section 10 of the Rivers and Harbors Act of 1899

☒ Section 404 of the Clean Water Act

☐ Section 103 of the Marine Protection, Research and Sanctuaries Act).

The decision whether to issue a permit will be based on an evaluation of the probable impact of the proposed activity on the public interest. That decision will reflect the national concern for both protection and utilization of important resources. The benefit which may reasonably accrue from the proposal must be balanced against its reasonably foreseeable detriments. All factors which may be relevant to the proposal will be considered, including the cumulative effects thereof; among

those are: conservation, economics, aesthetics, general environmental concerns, wetlands, cultural value, fish and wildlife values, flood hazards, flood plain value, land use, navigation, shoreline erosion and accretion, recreation, water supply and conservation, water quality, energy needs, safety, food production and, in general, the needs and welfare of the people.

The Corps of Engineers is soliciting comments from the public; Federal, state, and local agencies and officials; Indian Tribes; and other interested parties in order to consider and evaluate the impacts of this proposed activity. Any comments received will be considered by the Corps of Engineers to determine whether to issue, modify, condition or deny a permit for this proposal. To make this decision, comments are used to assess impacts on endangered species, historic properties, water quality, general environmental effects, and the other public interest factors listed above. Comments are used in the preparation of an Environmental Assessment and/or an Environmental Impact Statement pursuant to the National Environmental Policy Act. Comments are also used to determine the need for a public hearing and to determine the overall public interest of the proposed activity.

Where the activity involves the discharge of dredged or fill material into waters of the United States or the transportation of dredged material for the purpose of disposing it in ocean waters, the evaluation of the impact of the activity in the public interest will also include application of the guidelines promulgated by the Administrator, U.S. Environmental Protection Agency, under authority of Section 404(b) of the Clean Water Act, and/or Section 103 of the Marine Protection Research and Sanctuaries Act of 1972 as amended.

NATIONAL HISTORIC PRESERVATION ACT

Based on his initial review, the District Engineer has determined that the proposed work may impact properties listed in, or eligible for listing in, the National Register of Historic Places. Additional review and consultation to fulfil requirements under Section 106 of the National Historic Preservation Act of 1966, as amended, will be ongoing as part of the permit review process.

ENDANGERED SPECIES CONSULTATION

The New England District, Army Corps of Engineers has reviewed the list of species protected under the Endangered Species Act of 1973, as amended, which might occur at the project site. It is our preliminary determination that the proposed activity for which authorization is being sought is designed, situated or will be operated/used in such a manner that it is not likely to adversely affect any Federally listed endangered or threatened species or their designated critical habitat. By this Public Notice, we are requesting that the appropriate Federal Agency concur with our determination.

The following authorizations have been applied for, or have been, or will be obtained:

- (X) Permit, License or Assent from State.
- () Permit from Local Wetland Agency or Conservation Commission.
- (X) Water Quality Certification in accordance with Section 401 of the Clean Water Act.

In order to properly evaluate the proposal, we are seeking public comment. Anyone wishing to comment is encouraged to do so. **Comments should be submitted in writing by the above date.** If you have any questions, please contact Michael S. Adams at (802) 872-2893.

Any person may request, in writing, within the comment period specified in this notice, that a public hearing be held to consider the application. Requests for a public hearing shall specifically state the reasons for holding a public hearing. The Corps holds public hearings for the purpose of obtaining public comments when that is the best means for understanding a wide variety of concerns from a diverse segment of the public.

The initial determinations made herein will be reviewed in light of facts submitted in response to this notice. All comments will be considered a matter of public record. Copies of letters of objection will be forwarded to the applicant who will normally be requested to contact objectors directly in an effort to reach an understanding.

In accordance with 33 CFR 325.2(a)(8), we publish monthly a list of permits issued or denied during the previous month at www.nae.usace.army.mil/reg, under the heading "Monthly General and Individual Permit Authorizations." Relevant environmental documents and the SOFs or RODs are available upon written request and, where applicable, upon the payment of administrative fees. Also visit www.nae.usace.army.mil for more information on the New England District Corps of Engineers programs.

THIS NOTICE IS NOT AN AUTHORIZATION TO DO ANY WORK.


Frank DelGiudice
Chief, Permits and Enforcement Branch
Regulatory Division

If you would prefer not to continue receiving Public Notices, please contact Ms. Tina Chaisson at (978) 318-8058 or e-mail her at bettina.m.chaisson@usace.army.mil. You may also check here () and return this portion of the Public Notice to: Bettina Chaisson, Regulatory Division, U.S. Army Corps of Engineers, 696 Virginia Road, Concord, MA 01742-2751.

NAME: _____
ADDRESS: _____

PROPOSED WORK AND PURPOSE

Place fill in and perform work within waters of the United States in conjunction with the construction of 154.2 miles of a new 1,000-MW, high-voltage direct current (DC) electric transmission line from the international U.S. - Canada border in Alburgh to the existing Coolidge Substation in Cavendish, Vermont. The transmission line will be a bipole line consisting of two transmission cables, one positively charged and the other negatively charged. Approximately 97.3 miles of the line will be installed underwater in Lake Champlain and about 56.9 miles will be installed underground within roadway and railroad right-of-ways (ROW). This work will temporarily impact about 5.9 acres of waters of the United States and permanently impact about 2.5 acres of waters of the United States. Construction of a new converter station in Ludlow, Vermont, will convert the electric power from DC to alternating current (AC) will not impact waters of the United States. The proposed work involves the following:

UNDERWATER CABLE INSTALLATION

The proposed underwater Lake Champlain cable route will enter the lake about 0.5 mile south of the border in Alburgh, Vermont and will exit the lake in Benson, Vermont. The cables will be installed in the transition areas between aquatic and terrestrial portions of the project by using horizontal directional drilling (HDD). A sheet-pile cofferdam or receiver casing will be used in the lake at the aquatic transitions to minimize turbidity. In depths less than 150' the two cables will be bundled and laid together in the same trench about 4 feet below the lake using a jet plow or a shear plow. This portion of the route will be cleared of debris on the lake bottom using various types of grapnels. Both plowing processes will be conducted using a specially designed cable barge and towed plow device that simultaneously lays and embeds the aquatic transmission cables in the trench. At the 21 locations where the transmission cables cross existing utility lines or bedrock, they will be laid over the existing utility line or bedrock and protective articulating concrete mats will be placed over the cable crossing. A total of approximately 108,560 sq. ft. (2.5 acres) of lake bottom will be impacted by the concrete mats. In depths greater than 150 feet the cables will be laid on the lakebed without burial or protection and are expected to settle an average of 1 foot below the lake bottom.

UNDERGROUND CABLE INSTALLATION

With the exception of two privately owned parcels along the lake in Alburgh and Benson, the transmission line will be installed within existing town and state roadway and railroad ROWs. The overland segment consists of a 12' wide permanent project corridor centered on the transmission line alignment. The two cables will be installed side-by-side in a trench approximately 4' wide by 6' deep. Approximately 195,711 sq. ft. (4.5 acres) of wetlands and approximately 63,160 sq. ft. (1.45 acre) of stream bottom will be temporarily impacted by the trench, cofferdams, sidecast material and construction mats. Trenches in which the pipe will be installed will be backfilled with low thermal resistive backfill (when necessary) and indigenous material, with contours restored. The project will cross 151 perennial, intermittent and ephemeral streams. All temporary fills will be removed in their entirety upon project completion and disposed of at an upland, non-wetland location. Tree clearing within the work area will occur in about 84,758 sq. ft. (1.95 acre) of wetlands, with about 52,731 sq. ft. (1.21 acre) being allowed to grow back.

The purpose of the project is to deliver renewable power from Canada into Vermont and the markets operated by the New England Independent System Operator (ISO-NE).

In that this project involves the construction of a long linear project from the U.S. - Canada border in Alburgh to Cavendish, the applicant developed alternatives based on a review of using the lake and/or existing ROWs (roadway, railroad and utility). Three entirely overland routes were identified which follow existing road and/or utility ROWs. In considering alternatives which included Lake Champlain, the applicant identified three distinct segments, each containing specific alternatives. These included the Lake Champlain Segment (two alternatives using the lake from Alburgh and exiting the lake in Benson or West Haven to get to Fair Haven), Western Segment (two alternatives between Fair Haven and West Rutland), and Eastern Segment (three alternatives between West Rutland and Cavendish). Overall the applicant developed ten conceptual alternative routes that utilized existing right-of-ways, with one being the proposed project. The routes were evaluated using a desktop GIS review of potential impacts on wetlands, hydric soils, stream crossings, RTE Species and Significant Natural Communities, uncommon species, wildlife habitat, public water source protection areas, hazardous waste sites, floodplains, and historic sites. The overall project length, number of easements and project cost were also considered. The alternative routes consisted of:

- 1) Route 7 Alternative - Overland buried from the U.S. - Canada border in Highgate to Clarendon along the US Route 7 ROW for 125.2 miles, then from Clarendon to the existing substation in Cavendish along the Vermont Electric Power Company (VELCO) ROW for 17.8 miles;
- 2) Interstate Alternative - Overland buried from the U.S. - Canada border in Highgate to White River Junction along Interstate 89 for 127.9 miles, then along Interstate 91 to Ascutney for 18.47 miles, then along VT Route 131 and local roads for 19 miles to the existing substation in Cavendish;
- 3) Overland Alternative - Overland aerial from the U.S. - Canada border in Highgate to West Rutland to the existing substation in Cavendish for 131 miles using several existing VELCO ROWs;
- 4) Lake Champlain Segment West Haven Alternative – Lake Champlain from Alburgh to West Haven for 100 miles, then local roads, VT Route 22A and US Route 4 ROWs to Fair Haven for 11.4 miles to connect to the Western Segment;
- 5) Lake Champlain Segment Benson Landing Alternative - Lake Champlain from Alburgh to Benson for 97.3 miles, then to local roads, VT Route 22A and US Route 4 ROWs to Fair Haven for 12.5 miles to connect to the Western Segment;
- 6) Western Segment Route 4 Alternative - from Fair Haven to West Rutland along the US Route 4 ROW for 13 miles to connect to the Eastern Segment;
- 7) Western Segment Railroad West Alternative – from Fair Haven to West Rutland along local roads and VT Route 4A ROWs for 1.7 miles to the VTrans railroad ROW for 11 miles to connect to the Eastern Segment;
- 8) Eastern Segment Route 103 Alternative – from West Rutland to Cuttingsville along the US Route 4, VT Routes 7 and 103 ROWs for 10.9 miles. Through Cuttingsville on the railroad ROW for 3.5 miles, then back to VT Routes 103 and 100 ROWs for 10.6 miles to Ludlow. From Ludlow to the existing substation in Cavendish using 4.5 miles of local roads;

9) Eastern Segment Railroad East Alternative – from West Rutland to Rutland along US Route 4 and VT Route 7 ROWs for 6.8 miles to the railroad ROW for 20.3 miles to VT Route 103 in Ludlow where the final 5.8 miles would follow VT Route 100 and local roads to the substation in Cavendish; and

10) Eastern Segment VELCO Alternative – from West Rutland to the substation in Cavendish along 24 miles of VELCO ROW.


The proposed route follows Alternatives 5, 6 and 8. The applicant concluded that the preferred alternative is the least environmentally damaging and practicable alternative.

New right-of-ways were not considered in that they would likely involve greater impacts to waters of the United States.

To minimize the impacts to aquatic resources the transmission line will be installed directly beneath existing town roads, within the ROW of state roads and by directional bore across Lake Bomoseen, 18 stream channels including Otter Creek, and several large wetland complexes. The project has been designed such that impacts to wetlands and waterways have been avoided and minimized to the maximum extent practicable while maintaining the project objectives. All areas of temporarily disturbed soils, including access and construction areas will be regraded, reseeded, and restored upon project completion. The overland portion of the project will not involve any permanent fill within waters of the United States.

To compensate for unavoidable impacts to waters of the U.S. of the proposed project, the applicant proposes to make a payment to the Ducks Unlimited – Vermont In-Lieu Fee Program.

The work is partially described on the enclosed plans, in thirty one sheets, entitled “TDI-NE” (dated “March 31, 2015”, revised “June 10, 2015”) and “TDI – New England Clean Power Link (NECPL)” (dated “March 31, 2015”, revised “July 9, 2015” and “June 10, 2015”). The entire set of wetland and stream impact plans can be viewed by contacting Josh Bagnato with TDI New England at (802) 477-3830.

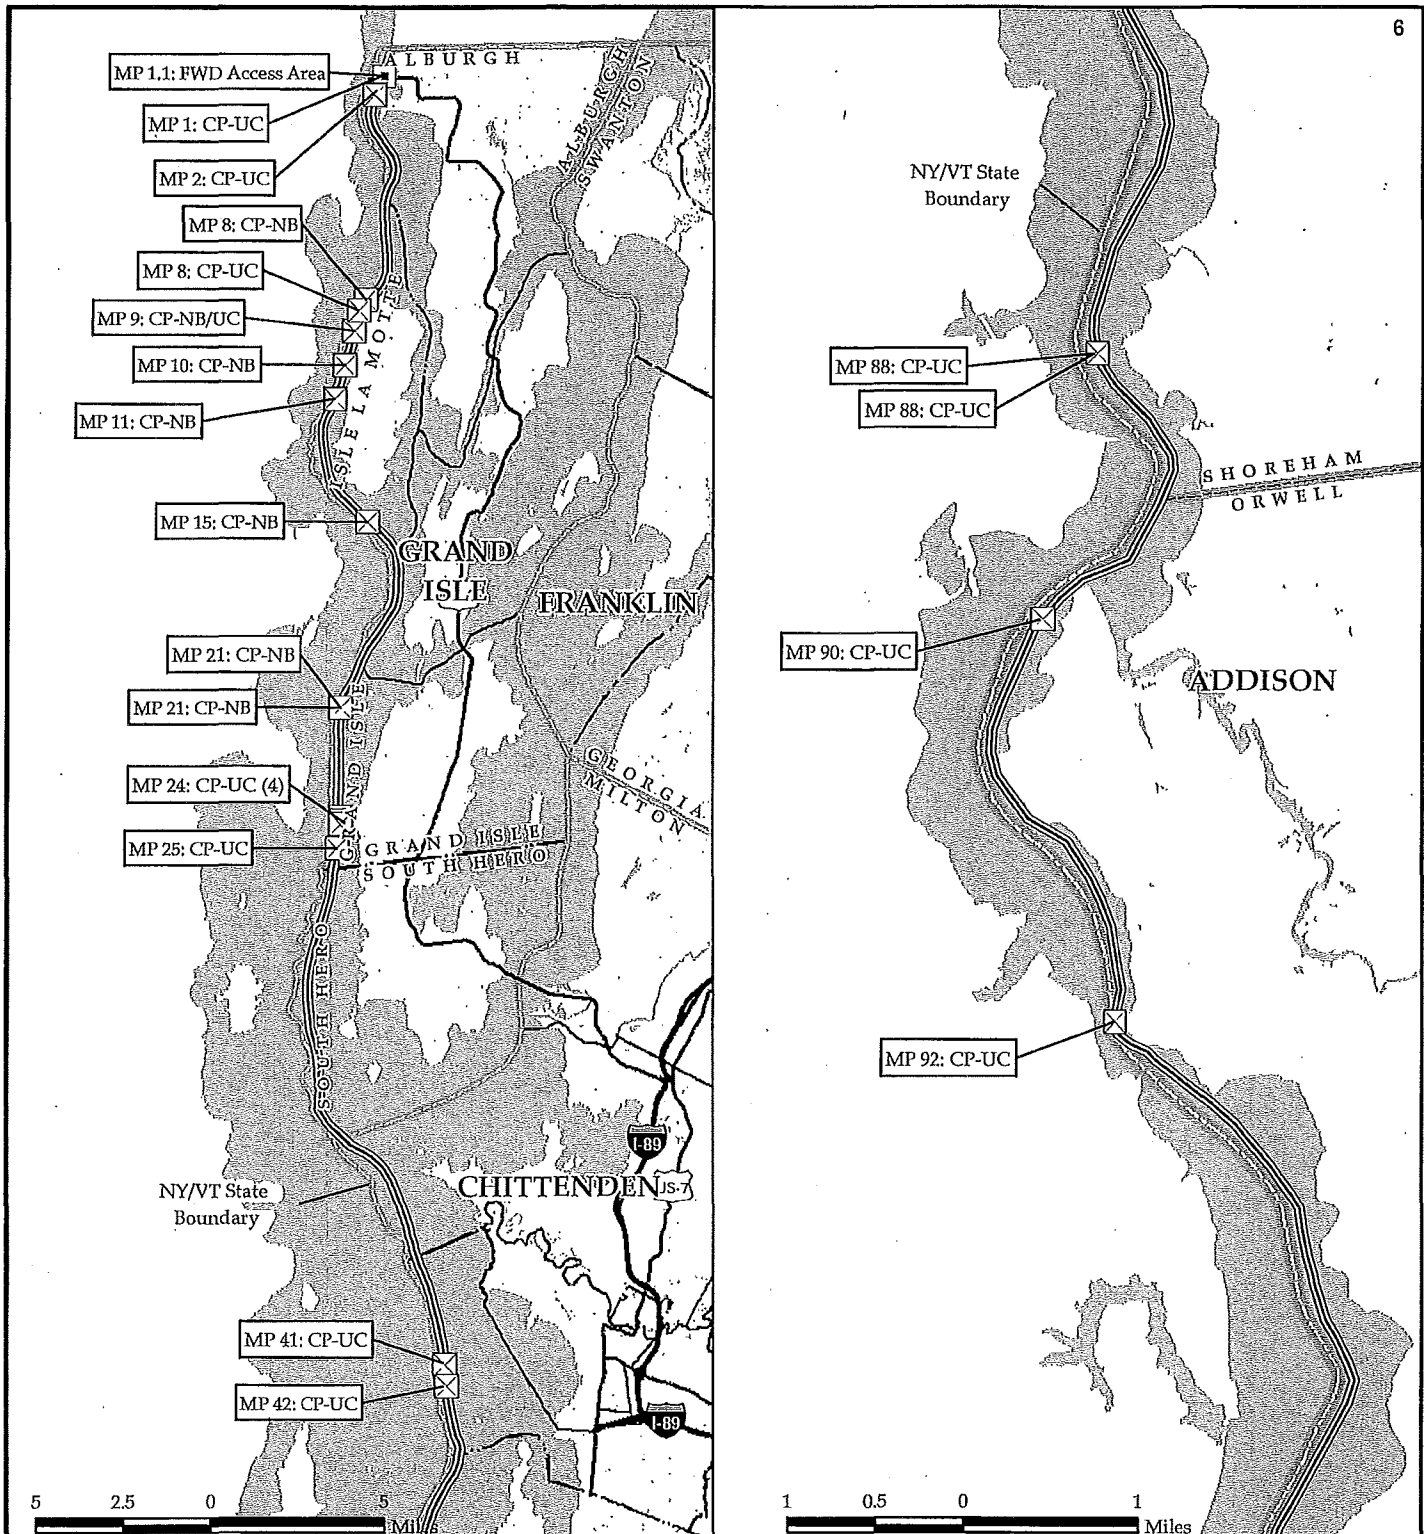

Approximate Activity Locations

- FWD Access Area
- CP = Cable Protection
- ⊗ UC = Utility Crossing
- NB = Natural Bedrock
- Interstate
- US Highway

NECPL Proposed Route

- Aquatic Route
- Waterbody (VHD)
- Stream (VHD)
- County Boundary
- Town Boundary

TDI-NE New England Clean Power Link Project Grand Isle, Rutland, Windsor Counties, and Lake Champlain, VT Impact Exhibit - Lake Champlain Approximate Impact Locations

Sheet # 3 of 215


March 31, 2015

Revised: June 10, 2015



Source: Roads downloaded from VCGI (2013); VHD Streams & Waterbodies by VHD and downloaded from VCGI (2009); Town and County Boundaries by VCGI (2009); Proposed Cable Alignment by TRC (2015); Proposed Lake Activity Impacts by TRC/VHB (2015).



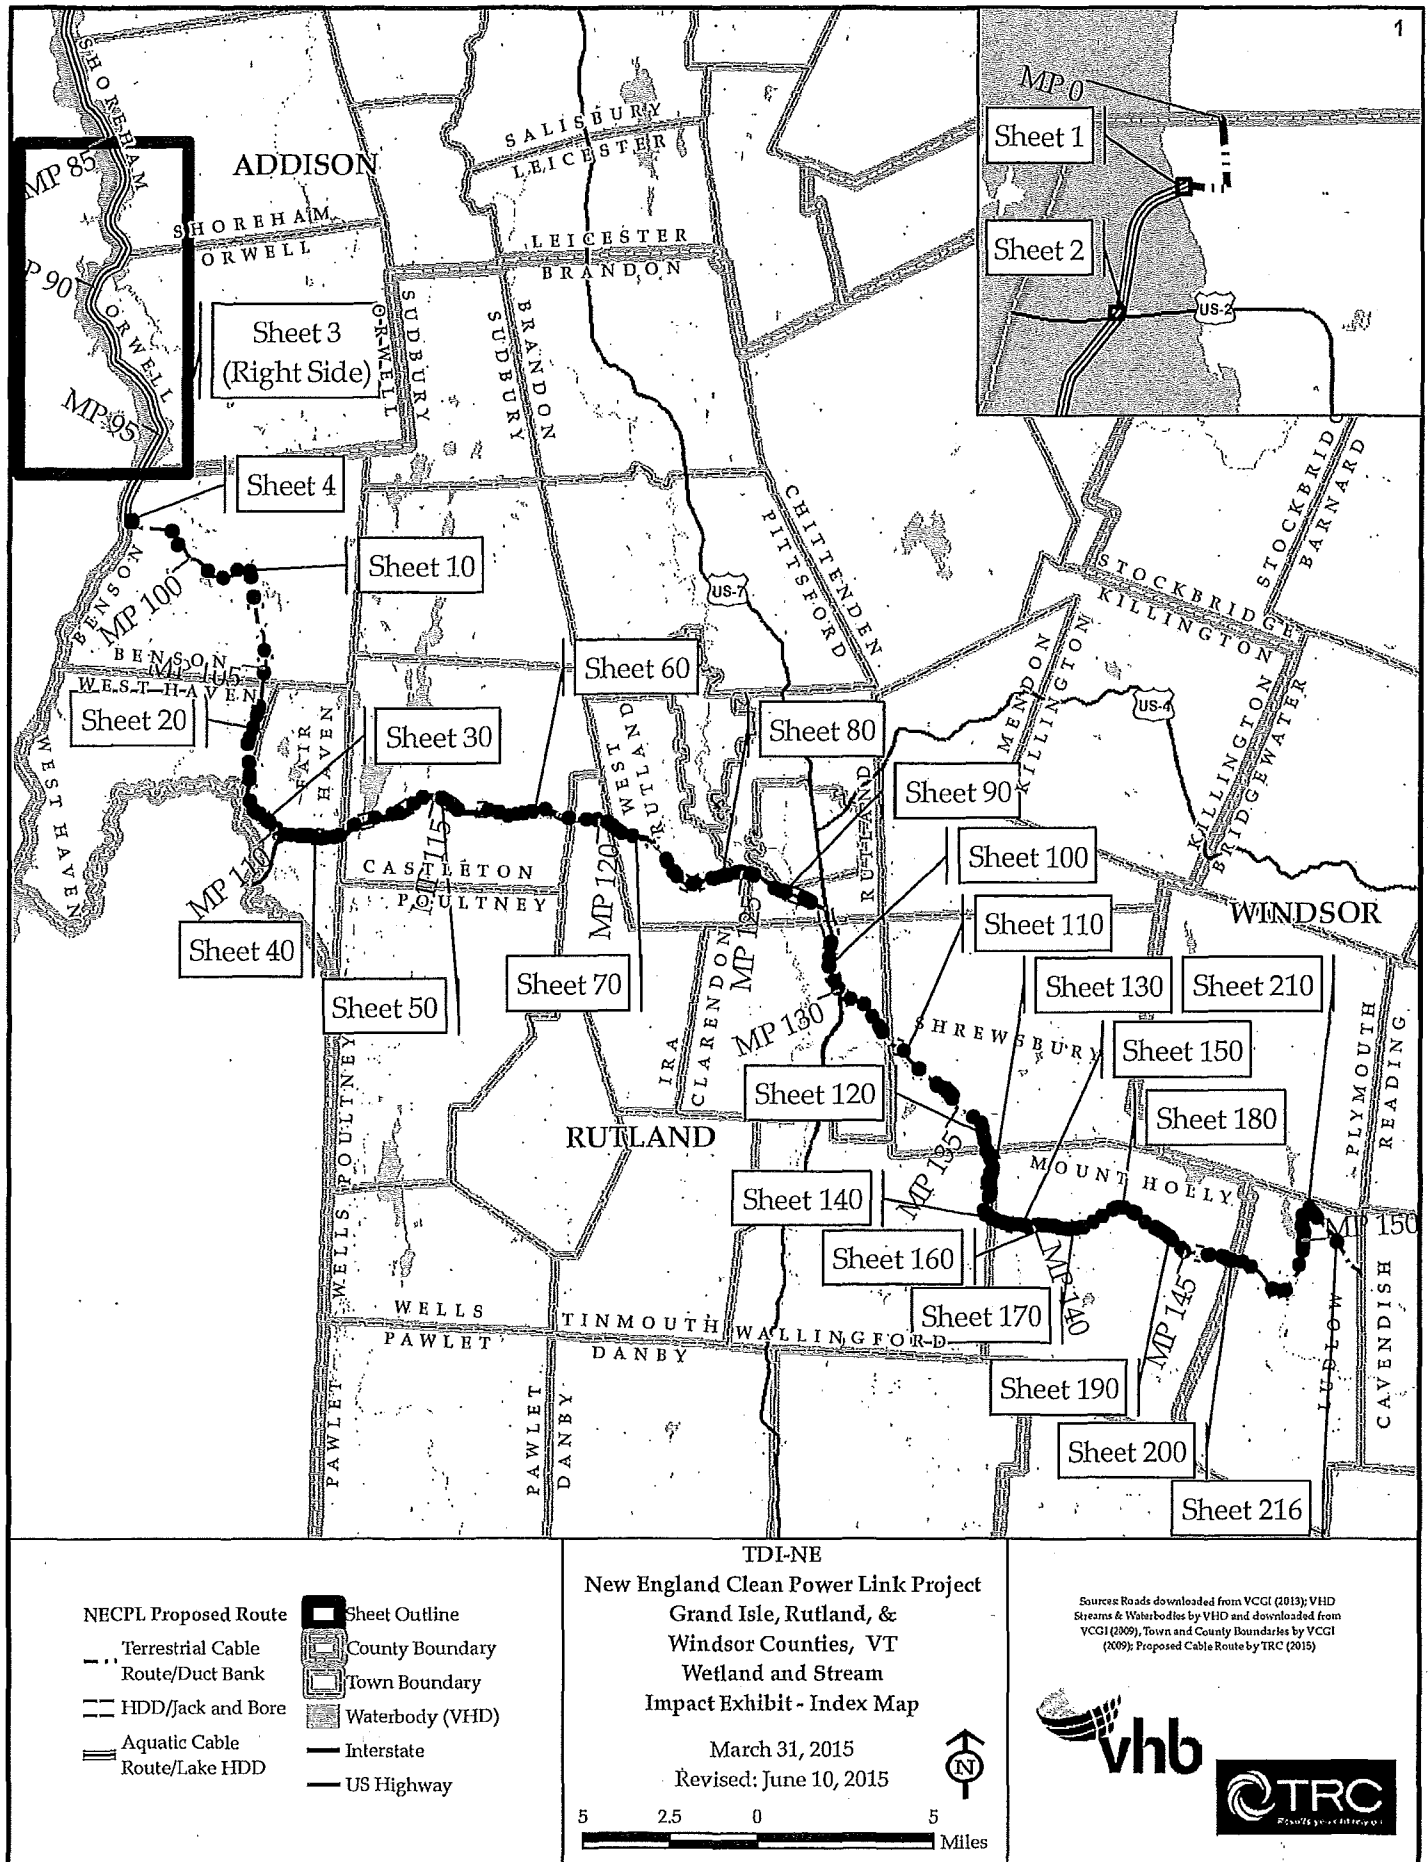

TDJ - New England Clean Power Link (NECPL)
Grand Isle, Rutland, and Windsor Counties, VT
404/401 Wetland Impact Analysis
Prepared by VHB/TRC
March 31, 2015
Revised: July 9, 2015

VHB Impact Exhibit #	Wetland ID ¹	NR Sheet #	Town	Cowardin Classification ²	Delineated Area (Sq Ft)	Proposed Wetland Impacts					TOTAL IMPACTS (SQ FT)	Abutters ³	
						Permanent Impacts (Sq Ft) ³	Temporary Impacts (Sq Ft) ⁴			Secondary Impacts (Sq Ft)		LIN #	Last Name of Abutting Property Owner
							Trenching/ Earthwork ⁵	Forested Areas ⁶	Non- Forested Areas ⁷	Forest Conversion ⁸			
1	V-AL-W-2	1	Alburgh	PEM/ PFO	17400	0	0	0	0	0	0	6, 8	Leon and Shirley Aubin, Matthew Buron Trustee
4	V-BE-W-1	2	Benson	PSS	3310	0	0	0	0	0	0	16, 17, 17.01	Lombardi/TDI, Cushing Family, LLC, Deirdre Denehy
4	V-BE-W-2	2	Benson	PFO	3930	0	0	0	0	0	0	16, 17, 17.01	Lombardi/TDI, Cushing Family, LLC, Deirdre Denehy
7	V-BE-W-14	4	Benson	PSS/PFO	1480	0	0	49	356	0	405	12, 38	Town of Benson, Eunice Munger Life Estate
10	V-BE-W-100	5	Benson	PEM	740	0	29	0	45	0	74	63, 84	David & Debra Tyler, Vermont Agency of Transportation
11	V-BE-W-101	5	Benson	PEM	910	0	788	0	119	0	907	63, 84	David & Debra Tyler, Vermont Agency of Transportation
15	V-WH-W-101	9	West Haven	PEM	140	0	113	0	29	0	142	84, 94, 95	Vermont Agency of Transportation, Williams Properties, LLC, Williams Properties, LLC
15	V-WH-W-100	9	West Haven	PEM	100	0	90	0	8	0	98	84, 94, 95	Vermont Agency of Transportation, Williams Properties, LLC, Williams Properties, LLC
17	V-WH-W-5	9	West Haven	PEM	1450	0	1168	0	286	0	1454	84, 96, 99	Vermont Agency of Transportation, The Nature Conservancy, The Nature Conservancy
18	V-WH-W-6	9	West Haven	PEM	120	0	106	0	10	0	116	84, 96, 97	Vermont Agency of Transportation, The Nature Conservancy, Langis Ancil

3/31



VHB Impact Exhibit #	Wetland ID ¹	NR Sheet #	Town	Cowardin Classification ²	Delineated Area (Sq Ft)	Proposed Wetland Impacts					TOTAL IMPACTS (SQ FT)	Abutters ³	
						Permanent Impacts (Sq Ft) ⁴	Temporary Impacts (Sq Ft) ⁴			Secondary Impacts (Sq Ft)		LLN #	Last Name of Abutting Property Owner
							Trenching/ Earthwork ⁵	Forested Areas ⁶	Non- Forested Areas ⁷	Forest Conversion ⁸			
19	V-WH-W-8	9	West Haven	PEM	6360	0	1898	0	587	0	2485	84, 96, 99	Vermont Agency of Transportation, The Nature Conservancy, The Nature Conservancy
20	V-WH-W-10	9	West Haven	PEM	1800	0	0	0	2252	0	2252	84, 101	Vermont Agency of Transportation, Linda Benissi
20	V-WH-AW-10	9	West Haven	PEM	7150	0	0	0	241	0	241	84, 101	Vermont Agency of Transportation, Linda Benissi
21	V-WH-W-11	10	West Haven	PEM	1220	0	0	0	680	0	680	84, 101, 102	Vermont Agency of Transportation, Linda Benissi, Peter Doran
27	V-FH-W-22	11	Fair Haven	PEM	1130	0	138	0	962	0	1100	84, 118	Vermont Agency of Transportation, Kathleen Knapp
28	V-FH-W-21	11	Fair Haven	PEM/PSS	8780	0	654	988	307	828	2777	84, 122	Vermont Agency of Transportation, Phillip Stannard, Sr. & Kathleen Knapp
30	V-FH-W-19	12	Fair Haven	PEM	9070	0	0	0	43	0	43	84, 124	Vermont Agency of Transportation, Kevin & Alleen Durkee
32	V-FH-W-29	12	Fair Haven	PEM / PSS	920	0	124	0	796	0	920	128, 252	Paul & Colleen Heibler, Vermont Agency of Transportation
35	V-FH-W-5	13	Fair Haven	PEM	6290	0	0	275	0	0	275	252	Vermont Agency of Transportation
36, 37	V-FH-W-4	13	Fair Haven	PEM / PFO / PSS	85510	0	15	1035	544	707	2301	252	Vermont Agency of Transportation
38	V-FH-W-6	13	Fair Haven	PEM	5320	0	1092	138	1228	0	2458	252	Vermont Agency of Transportation

4/31



VHB Impact Exhibit #	Wetland ID ¹	NR Sheet #	Town	Cowardin Classification ²	Delineated Area (Sq Ft)	Proposed Wetland Impacts					TOTAL IMPACTS (SQ FT)	Abutters ³	
						Permanent Impacts (Sq Ft) ⁴	Temporary Impacts (Sq Ft) ⁴			Secondary Impacts (Sq Ft)		LLN #	Last Name of Abutting Property Owner
							Trenching/ Earthwork ⁵	Forested Areas ⁶	Non- Forested Areas ⁷	Forest Conversion ⁸			
45	V-CN-W-103	15	Castleton	PEM / PSS	25930	0	27	0	733	0	760	252, 182	Vermont Agency of Transportation, JAMAC Corp.
46	V-CN-W-104	15	Castleton	PFO / PEM / PSS	119100	0	0	1007	0	0	1007	252, 182	Vermont Agency of Transportation, JAMAC Corp.
47	V-CN-W-113	16	Castleton	PEM / PSS / PFO	30220	0	155	425	846	28	1454	188, 252	Myrtle Hall, Vermont Agency of Transportation
48	V-CN-W-115	16	Castleton	PEM	17290	0	0	0	2265	0	2265	252, 192	Vermont Agency of Transportation, Daniel Amrick
49	V-CN-W-11	17	Castleton	PEM/PSS/PFO	5940	0	0	95	97	0	192	252	Vermont Agency of Transportation
50	V-CN-W-12	17	Castleton	PEM/PSS	12060	0	340	0	413	0	753	195, 252	Wayne Doane, Vermont Agency of Transportation
51, 52	V-CN-W-15	17	Castleton	PEM/PSS	21510	0	3044	292	11467	397	15200	201, 252	James Dodge, Vermont Agency of Transportation
54	V-CN-W-3/6	18	Castleton	PEM/PSS	9900	0	817	0	1428	0	2245	252, 221	Vermont Agency of Transportation, Breton Brook Properties, Inc.
59	V-CN-W-1	19	Castleton	PEM / PSS	12780	0	0	218	357	58	633	252	Vermont Agency of Transportation
66	T-WR-W8	22	West Rutland	PSS/PEM	6720	0	0	341	0	198	539	252	Vermont Agency of Transportation
68	T-WR-W7	22	West Rutland	PEM	1380	0	0	384	0	0	384	252	Vermont Agency of Transportation

5/3/1



VHB Impact Exhibit #	Wetland ID ¹	NR Sheet #	Town	Cowardin Classification ²	Delineated Area (Sq Ft)	Proposed Wetland Impacts					TOTAL IMPACTS (SQ FT)	Abutters ³	
						Permanent Impacts (Sq Ft) ⁵	Temporary Impacts (Sq Ft) ⁴			Secondary Impacts (Sq Ft)		LLN #	Last Name of Abutting Property Owner
							Trenching/ Earthwork ⁵	Forested Areas ⁶	Non- Forested Areas ⁷	Forest Conversion ⁸			
84	T-RU-W8	26	Rutland	PEM/PFO	22590	0	2161	2088	2823	1275	8347	252, 356	Vermont Agency of Transportation, Paul Grabowski
91, 92, 93, 94, 95	T-RU-W4	27	Rutland	PEM/PSS	223760	0	737	13367	1175	3325	18604	252, 379	Vermont Agency of Transportation, Dyer Management, LLC
96	T-CL-W11	29	Clarendon	PFO	2340	0	0	426	21	243	690	388, 410	Vermont Agency of Transportation, John and Barbara Pratt
97	T-CL-W12	29	Clarendon	PEM	1190	0	0	480	203	42	725	388, 410	Vermont Agency of Transportation, John and Barbara Pratt
98	T-CL-W7	29	Clarendon	PFO/PEM	11020	0	604	896	576	962	3038	388, 416	Vermont Agency of Transportation, Loomis & Allen Darby
99	T-CL-W5	29	Clarendon	PEM	2700	0	335	14	1810	0	2159	388, 417, 418	Vermont Agency of Transportation, Marjorie Southard, John, Winona & Bradley Gilman
100	T-CL-W2	30	Clarendon	PFO/PEM	770	0	0	39	16	0	55	388, 420	Vermont Agency of Transportation, Carol Adams
101	T-CL-W1	30	Clarendon	PEM	2550	0	0	0	163	0	163	388, 427	Vermont Agency of Transportation, Robert Turgeon
102	T-CL-W15	30	Clarendon	PEM	280	0	0	0	820	0	820	428, 429, 469	Thomas Pierce et al, Thomas Pierce et al, Vermont Agency of Transportation
103	T-CL-W18	31	Clarendon	PFO	910	0	0	208	5	0	213	431, 433, 469	Thomas Pierce et al, J P Carrara & Sons, Vermont Agency of Transportation
104	T-CL-W20	31	Clarendon	PFO	2420	0	0	27	0	0	27	433, 469	J P Carrara & Sons, Vermont Agency of Transportation

6/8/15



VHB Impact Exhibit #	Wetland ID ¹	NR Sheet #	Town	Cowardin Classification ²	Delineated Area (Sq Ft)	Proposed Wetland Impacts					TOTAL IMPACTS (SQ FT)	Abutters ³	
						Permanent Impacts (Sq Ft) ⁵	Temporary Impacts (Sq Ft) ⁴			Secondary Impacts (Sq Ft)		LLN #	Last Name of Abutting Property Owner
							Trenching/ Earthwork ⁶	Forested Areas ⁶	Non- Forested Areas ⁷	Forest Conversion ⁸			
105, 106, 107, 108	T-CL-W22	32	Clarendon	PEM	34150	0	3394	7566	22909	284	34153	436, 447, 448, 469	Airport Properties Corp, Brian & Jeffrey Godnick, Bonnie Wood, Clayton Webster, Karen Webster, Vermont Agency of Transportation
111	V-SH-W-7	34	Shrewsbury	PEM/PSS	1690	0	104	447	0	1108	1659	469, 481, 482	Vermont Agency of Transportation, Donna & Richard Swartz, Trustees, Thedora & Jonathan Kingsbury, Co-Trustees
113	V-SH-W-201	34	Shrewsbury	PFO	5410	0	0	37	0	0	37	491, 520	Robert & Judith Landon, Vermont Agency of Transportation Rail Program
114	V-SH-W-202	34	Shrewsbury	PSS/PFO	680	0	0	680	0	0	680	491, 520	Robert & Judith Landon, Vermont Agency of Transportation Rail Program
116	T-SH-W6	35	Shrewsbury	PFO	1860	0	0	728	43	1091	1862	499, 501, 520	John & Jackson Ridlon & John Ridlon, II, Timothy & Kathi Faulkner, Vermont Agency of Transportation Rail Program
118, 119, 120	T-SH-W9	35	Shrewsbury	PFO	9180	0	0	5291	0	3614	8905	514, 520	Ryan Wood-Beauchamp & Kara Fitzgerald, Vermont Agency of Transportation Rail Program
120	T-SH-W10	36	Shrewsbury	PFO	4000	0	0	1951	0	2050	4001	514, 520	Ryan Wood-Beauchamp & Kara Fitzgerald, Vermont Agency of Transportation Rail Program
121	T-SH-W12	36	Shrewsbury	PEM	770	0	0	752	8	0	770	508, 514, 520	Donald Larson, Ryan Wood-Beauchamp & Kara Fitzgerald, Vermont Agency of Transportation Rail Program
124, 125	T-SH-W13	36	Wallingford	PSS	11760	0	625	906	5781	4292	11604	517, 517.01, 518, 520	David Parker & Patricia Moriel, Town of Wallingford, Michelle Martin Shaw, Vermont Agency of Transportation Rail Program
126	T-WA-W3	36	Wallingford	PFO	6638	0	0	871	484	1085	2440	520, 530, 533	Vermont Agency of Transportation Rail Program, Walter F. Semrow, Daniel Gram
127, 128	T-WA-W3b	37	Wallingford	PEM	2526	0	0	1363	0	1164	2527	520, 536	Vermont Agency of Transportation Rail Program, Daniel Gram

7/31



VHB Impact Exhibit #	Wetland ID ¹	NR Sheet #	Town	Cowardin Classification ²	Delineated Area (Sq Ft)	Proposed Wetland Impacts					TOTAL IMPACTS (SQ FT)	Abutters ³	
						Permanent Impacts (Sq Ft) ⁵	Temporary Impacts (Sq Ft) ⁴			Secondary Impacts (Sq Ft)		LLN #	Last Name of Abutting Property Owner
							Trenching/ Earthwork ⁶	Forested Areas ⁶	Non- Forested Areas ⁷	Forest Conversion ⁸			
128, 129	T-WA-W4	37	Wallingford	PFO	8620	0	0	3872	0	4326	8198	520, 536	Vermont Agency of Transportation Rail Program, Daniel Gram
130	T-WA-W6	37	Wallingford	PFO	1300	0	0	461	0	834	1295	520, 536	Vermont Agency of Transportation Rail Program, Daniel Gram
131	T-WA-W9	37	Wallingford	PEM	1270	0	0	738	0	359	1097	520, 542	Vermont Agency of Transportation Rail Program, Phillip & Florence Carroll
131	T-WA-W10	37	Wallingford	PEM	1050	0	0	806	0	247	1053	520, 542	Vermont Agency of Transportation Rail Program, Phillip & Florence Carroll
134	V-WA-W-102	37	Wallingford	PEM/ PSS	60	0	64	0	0	0	64	543, 548, 549	Vermont Agency of Transportation, George and Donna Chamberland, Robert Kapusta & Katherine Wade
136, 137, 138	V-WA-W-101	38	Wallingford	PEM/ PFO	2300	0	1120	231	0	953	2304	543, 550, 555, 556	Vermont Agency of Transportation, Jonathan and Monica Rogers, Doris Roach, Alfred and Iona Bumps
139, 140	T-MH-W55	38	Mount Holly	PSS	550	0	314	14	0	222	550	543, 556, 559, 565, 566	Vermont Agency of Transportation, Alfred and Iona Bumps, Daniel & Diane Gray, Daniel Susco, Al Gates & Kathy Swift
141	T-MH-W56	38	Mount Holly	PEM	540	0	539	0	0	0	539	543, 569	Vermont Agency of Transportation, Geoffrey Stone
142, 143	T-MH-W53 NORTH	38	Mount Holly	PFO	230	0	0	17	212	0	229	543, 569, 570	Vermont Agency of Transportation, Geoffrey Stone, William & Ruth Johnson
145	T-MH-W54	38	Mount Holly	PEM	630	0	290	0	340	0	630	543, 570	Vermont Agency of Transportation, William & Ruth Johnson
146, 147	T-MH-W50	38	Mount Holly	PEM/PSS	5380	0	2400	48	1068	148	3664	543, 575	Vermont Agency of Transportation, David Johnson

8/3/1



VHB Impact Exhibit #	Wetland ID*	NR Sheet #	Town	Cowardin Classification*	Delineated Area (Sq Ft)	Proposed Wetland Impacts					TOTAL IMPACTS (SQ FT)	Abutters ³	
						Permanent Impacts (Sq Ft) ³	Temporary Impacts (Sq Ft) ⁴			Secondary Impacts (Sq Ft)		LLN #	Last Name of Abutting Property Owner
							Trenching/ Earthwork ⁵	Forested Areas ⁶	Non- Forested Areas ⁷	Forest Conversion ⁸			
148	T-MH-W48-North	38	Mount Holly	PEM	130	0	130	0	0	0	130	543, 576	Vermont Agency of Transportation, Grover Taylor Sr.
149	T-MH-W51	38	Mount Holly	PSS	290	0	192	0	108	0	295	543, 577, 582	Vermont Agency of Transportation, William & Mary Ellen Jacobs, Randy Hawkins
150, 151	T-MH-W52	39	Mount Holly	PEM	2140	0	996	390	410	253	2049	543, 582, 583	Vermont Agency of Transportation, Randy Hawkins, Charles Ripchick
154, 155, 156, 157	T-MH-W45	39	Mount Holly	PSS/PEM	8460	0	3859	0	4602	0	8461	543, 597, 598	Vermont Agency of Transportation, Brian Buffum, Randy Hawkins
158	T-MH-W41	39	Mount Holly	PEM	2510	0	242	0	1285	0	1527	543, 598	Vermont Agency of Transportation, Randy Hawkins
160, 161	T-MH-W38	39	Mount Holly	PSS/PFO	1060	0	463	0	0	597	1060	543, 605, 606	Vermont Agency of Transportation, Johnny & Sally Butler, Bernard Wheeler Sr.
162	T-MH-W37	39	Mount Holly	PSS	440	0	325	10	95	0	430	543, 606	Vermont Agency of Transportation, Bernard Wheeler Sr.
163	T-MH-W34	40	Mount Holly	PSS	360	0	99	172	13	74	358	543, 604	Vermont Agency of Transportation, Rodney Cole
163	T-MH-W35 NORTH	40	Mount Holly	PSS	130	0	16	22	0	90	128	543, 604	Vermont Agency of Transportation, Rodney Cole
164	T-MH-W36	40	Mount Holly	PSS	900	0	312	459	122	0	903	543, 604, 607	Vermont Agency of Transportation, Rodney Cole, Mary and Walter Surething
165, 166	T-MH-W33	40	Mount Holly	PSS	950	0	555	50	348	0	953	543, 608, 609	Vermont Agency of Transportation, Charleen Cole, Joseph Fitzgerald

9/31



VHB Impact Exhibit #	Wetland ID ¹	NR Sheet #	Town	Cowardin Classification ²	Delineated Area (Sq Ft)	Proposed Wetland Impacts					TOTAL IMPACTS (SQ FT)	Abutters ³		
						Permanent Impacts (Sq Ft) ⁵	Temporary Impacts (Sq Ft) ⁴			Secondary Impacts (Sq Ft)		LLN #	Last Name of Abutting Property Owner	
							Trenching/ Earthwork ⁵	Forested Areas ⁶	Non- Forested Areas ⁷	Forest Conversion ⁸				
167	T-MH-W32	40	Mount Holly	PEM	570	0	358	0	240	0	598	543, 611	Vermont Agency of Transportation, Phillip & Marilyn Dunwoody	
167, 168	T-MH-W31	40	Mount Holly	PEM	970	0	401	0	565	0	966	543, 611	Vermont Agency of Transportation, Phillip & Marilyn Dunwoody	
168	T-MH-W30	40	Mount Holly	PEM	300	0	216	0	86	0	302	543, 611	Vermont Agency of Transportation, Phillip & Marilyn Dunwoody	
170	T-MH-W28	41	Mount Holly	PSS	4740	0	37	0	0	0	37	543, 614.01	Vermont Agency of Transportation, Vermont Agency of Transportation Rail Program	
173	T-MH-W23	41	Mount Holly	PEM/PSS	220	0	220	0	0	0	220	543, 623, 628, 629	Vermont Agency of Transportation, Neil Pelsue Jr. Trustee, Maria Howard, Maria Rae Howard C/O Mary Nortunen	
175, 176	T-MH-W21	42	Mount Holly	PSS	2520	0	1504	245	60	927	2736	543, 630, 631, 632	Vermont Agency of Transportation, Angelo Chiari & Cynthia Dilworth, Ginger & Clarence Palmer, Ginger & Clarence Palmer	
176, 177	T-MH-W20	42	Mount Holly	PEM/PSS	1180	0	878	115	44	141	1178	543, 631, 632	Vermont Agency of Transportation, Ginger & Clarence Palmer, Ginger & Clarence Palmer	
182, 183	T-MH-W17	43	Mount Holly	PEM	3420	0	115	268	3340	0	3723	543, 663	Vermont Agency of Transportation, Gene Syria	
185	T-MH-W16	43	Mount Holly	PEM	6570	0	0	0	31	0	31	543, 672	Vermont Agency of Transportation, Keith Demers	
188	T-MH-W9	43	Mount Holly	PSS	1060	0	61	5	559	0	625	543, 678, 679	Vermont Agency of Transportation, Stanton Wyman, Joseph & Gina Labate	
190	T-MH-W6	43	Mount Holly	PSS	110	0	0	0	0	105	105	543, 701	Vermont Agency of Transportation, Tammy Harrington	

10/31



VHB Impact Exhibit #	Wetland ID ¹	NR Sheet #	Town	Cowardin Classification ²	Delineated Area (Sq Ft)	Proposed Wetland Impacts					TOTAL IMPACTS (SQ FT)	Abutters ⁹	
						Permanent Impacts (Sq Ft) ³	Temporary Impacts (Sq Ft) ⁴			Secondary Impacts (Sq Ft)		LLN #	Last Name of Abutting Property Owner
							Trenching/ Earthwork ⁵	Forested Areas ⁶	Non- Forested Areas ⁷	Forest Conversion ⁸			
195	T-MH-W2	45	Mount Holly	PEM	340	0	0	47	5	0	52	543, 715.01, 725	Vermont Agency of Transportation, Vermont Agency of Transportation Rail Program,
195, 196	T-MH-W3	45	Mount Holly	PEM	440	0	0	173	11	0	184	543, 715.01, 725	Vermont Agency of Transportation, Vermont Agency of Transportation Rail Program,
200	T-LU-W13	46	Ludlow	PEM	11140	0	0	1046	214	0	1260	543	Vermont Agency of Transportation
201	T-LU-W1	46	Ludlow	PEM	140	0	0	138	0	0	138	790.01, 768	Vermont Agency of Transportation, Village of Ludlow
			Impact Subtotal (Sq Ft)			0	34,264	52,731	76,689	32,027	195,711		
							163,684						
			Impact Subtotal (Acres)			0.00	0.79	1.21	1.76	0.74	4.50		
3.76													

Note: GIS impact analysis conducted using Limits of Disturbance created by TRC-engineering- Drafted 05/05/2015

¹VHB/TRC wetland delineations have been field-reviewed (representative areas) by USACE and VT DEC personnel.

²Wetland classifications based on Cowardin, L.M., V. Carter, F.C. Golet, and E.T. LaRoe. 1979. Classification of Wetlands and Deepwater Habitat of the United States. U.S. Fish and Wildlife Service. FWS/OBD-79/31. 103pp.

³Permanent impacts are calculated as areas of direct fill or grading. There will be no permanent wetland impacts as a result of project construction.

⁴Temporary impacts have been divided into three types, for the purpose of calculating compensatory mitigation credits required, in consultation with the USACE. Temporary wetland impacts consist of: 1) impacts from trenching and/or earthwork; 2) impacts from tree clearing in forested areas and 3) impacts from non-trenching/earthwork type activities in non-forested areas. Details are provided in footnotes 6, 7, and 8.

⁵Temporary impacts from trenching/earthwork will occur within the approximately 12-foot wide Permanent Project Corridor as a result of excavation of an approximately 4-foot wide trench for the cable. Following construction, these areas will be restored per the project EPSC plan (see Block 18 Attachment of 404 Permit Application).

⁶Temporary impacts in forested areas will occur as a result of required tree clearing in Temporary Workspaces, which will be allowed to regenerate after construction.

⁷Temporary impacts in non-forested areas will occur in the Temporary Workspace where construction mats will be utilized to minimize rutting and compaction from equipment. These areas will be allowed to regenerate after construction.

⁸Secondary impacts will occur in the Permanent Project Corridor as a result of permanent tree clearing, which will result in the conversion of forested wetlands to emergent or scrub-shrub wetlands.

⁹Abutter information, including mailing addresses and Line List Numbers are found in the Adjoining Property Owners table in the 404 Permit Application.

11/31



TD1 - New England Clean Power Link (NECL)
Grand Isle, Rutland, and Windsor Counties, VT
404/401 Stream Impact Analysis
Prepared by VHB/TRC
March 31, 2015
Revised: July 9, 2015

Impact Exhibit #	Stream ID	Natural Resource Map Series Sheet #	Town	Flow Regime ¹	Average Ordinary High Water (OHW) Width (Ft) ²	Unique Associated Stream Culvert ID	Associated Stream Culvert Diameter (Ft) (TRC)	Stream Culvert Activity ³	Proposed Stream Impacts ^{4,5}												Abutter ¹⁰	
									Permanent Impact		Temporary Impact								TOTAL IMPACTS ⁶			
									Impact (Linear Feet)	Impact Area (Sq Ft)	Trenching/Earthwork (Stream)		Culvert Work ⁷		Dewatering (Stream) ⁸		Dewatering (Culvert) ⁹		IMPACT (LF)	IMPACT AREA (Sq Ft)	LLN #	Last Name of Abutting Property Owner
5	V-BE-AS-3	3	Benson	Perennial	3	SC-1	2	At Culvert Splice	0	0	0	0	21	42	0	0	50	100	76	157	12, 21, 28	Town of Benson, Anne M. Munger, Anne M. Munger
6	V-BE-AS-5	3	Benson	Intermittent	7	SC-4	4.5	At Culvert Splice	0	0	0	0	21	95	0	0	30	135	56	265	12, 28, 30	Town of Benson, Anne M. Munger, Anne M. Munger
7	V-BE-S-8	4	Benson	Perennial	7	SC-12	2	Remove and Replace	0	0	0	37	26	52	0	168	0	0	31	257	12, 33, 38	Town of Benson, Robert J. Phelps & Karen A. Barber, Eunice Munger Life Estate
8	V-BE-AS-10	4	Benson	Perennial	5	SC-17	3	Remove and Replace	0	0	0	0	55	165	0	0	0	0	60	190	12, 45	Town of Benson, Caleb R. Symons, Jr. & Paul A. Millette
9	V-BE-AS-11	5	Benson	Intermittent	4	SC-21	2.5	At Culvert Splice	0	0	0	0	22	55	0	0	18	45	45	120	12, 56, 57	Town of Benson, James & Betty Arthur, Francis Munger Life Estate
10	V-BE-S-100	5	Benson	Perennial	3	SC-24	2	At Culvert Splice	0	0	9	27	15	30	0	0	34	68	63	140	63, 64, 84	David & Debra Tyler, David & Debra Tyler, Vermont Agency of Transportation
12	V-BE-S-101	5	Benson	Ephemeral	1.5	SC-36	2	At Culvert Splice	0	0	108	162	11	22	0	0	42	84	166	276	65, 66, 84	Timothy B. Bird & Janice C. Bird, Robert M. Butler & Juliet N. Butler, Vermont Agency of Transportation
13	V-BE-AS-105	7	Benson	Intermittent	1.5	CU-30	1.25	Open Trench Excavate	0	0	10	15	12	15	0	0	37	46	64	84	80, 81, 84	Bartholemew Brothers Inc., Vermont Agency of Transportation, Paul Lussler & Karl Lee Ann Lussler
14	V-BE-S-109	8	Benson	Perennial	4	SC-39	2.5	At Culvert Splice	0	0	10	40	14	35	0	0	32	80	61	175	84, 85, 85	Vermont Agency of Transportation, Henry & Joan Daley, Trustees, Henry & Joan Daley, Trustees
16	V-WH-S-4	9	West Haven	Perennial	5	SC-71	2.5	Open Trench Excavate	0	0	13	65	0	0	1	5	0	0	19	95	84, 96	Vermont Agency of Transportation, The Nature Conservancy
19	V-WH-S-5	9	West Haven	Intermittent	3	-	-	Open Trench Excavate	0	0	11	33	0	0	7	21	0	0	23	69	84, 96, 99	Vermont Agency of Transportation, The Nature Conservancy, The Nature Conservancy
22	V-WH-S-3	10	West Haven	Ephemeral	2	-	-	Open Trench Excavate	0	0	0	0	0	0	4	8	0	0	9	18	84, 108	Vermont Agency of Transportation, Homan W. Stearnard

12/31



Impact Exhibit #	Stream ID	Natural Resource Map Series Sheet #	Town	Flow Regime ¹	Average Ordinary High Water (OHW) Width (Ft) ¹	Unique Associated Stream Culvert ID	Associated Stream Culvert Diameter (Ft) (TRC)	Stream Culvert Activity ²	Proposed Stream Impacts ^{3,4}												Abutter ¹⁰	
									Permanent Impact		Temporary Impact								TOTAL IMPACTS ⁵			
											Trenching/earthwork (Stream)		Culvert Work ⁶		Dewatering (Stream) ⁷		Dewatering (Culvert) ⁸		IMPACT (LF)	IMPACT AREA (Sq Ft)		
									Impact (Linear Feet)	Impact Area (Sq Ft)	Impact (LF)	Impact Area (Sq Ft)	Impact (LF)	Impact Area (Sq Ft)	Impact (LF)	Impact Area (Sq Ft)	Impact (LF)	Impact Area (Sq Ft)			LLN #	Last Name of Abutting Property Owner
23	V-WH-S-2	10	West Haven	Perennial	4.5	SC-89	2	At Culvert Splice	0	0	0	0	50	100	0	0	81	162	136	285	84, 108, 112	Vermont Agency of Transportation, Herman W. Stannard, Christopher Neubert
24	V-WH-S-1	10	West Haven	Intermittent	2	-	-	Open Trench Excavate	0	0	0	0	0	0	11	22	0	0	16	32	84, 108	Vermont Agency of Transportation, Herman W. Stannard
25	V-FH-S-24	11	Fair Haven	Intermittent	2	SC-99	1.5	At Culvert Splice	0	0	0	0	47	71	0	0	98	147	150	228	84, 114, 115	Vermont Agency of Transportation, Earl & Sally Corey, Steven & Lonna Farrar
26	V-FH-S-22	11	Fair Haven	Ephemeral	2	SC-104	2	At Culvert Splice	0	0	10	20	18	36	0	0	59	118	92	184	84, 115, 118, 120	Vermont Agency of Transportation, Steven & Lonna Farrar, Kathleen Knapp, Roderic Holzworth II & Jacqueline Holzworth
28	V-FH-S-18	11	Fair Haven	Intermittent	2	-	-	Open Trench Excavate	0	0	62	124	0	0	147	294	0	0	214	428	84, 122	Vermont Agency of Transportation, Phillip Stannard, Sr. & Kathleen Knapp
29	V-FH-S-17	12	Fair Haven	Perennial	3	SC-110	4	At Culvert Splice	0	0	0	0	61	244	0	0	108	432	174	691	84, 121, 124	Vermont Agency of Transportation, Roderic Holzworth II & Jacqueline Holzworth, Kevin & Aileen Durkee
31	V-FH-S-16	12	Fair Haven	Ephemeral	2	-	-	Open Trench Excavate	0	0	0	0	0	0	9	18	0	0	14	28	84, 124	Vermont Agency of Transportation, Kevin & Aileen Durkee
33	V-FH-S-3	12	Fair Haven	Intermittent	1.5	SC-122	3	Open Trench Excavate	0	0	12	18	0	0	36	54	0	0	53	80	135, 252	William Bischoff, Vermont Agency of Transportation
34	V-FH-S-4	13	Fair Haven	Ephemeral	1.5	SC-125	4	At Culvert Splice	0	0	0	0	69	276	0	0	96	384	170	668	252	Vermont Agency of Transportation
36	V-FH-S-5	13	Fair Haven	Perennial	4	SC-128	4	At Culvert Splice	0	0	0	0	76	304	0	0	85	340	166	664	252	Vermont Agency of Transportation
39	V-FH-S-26	13	Fair Haven	Ephemeral	2	SC-131	2.5	At Culvert Splice	0	0	0	0	19	48	0	0	43	108	67	166	252	Vermont Agency of Transportation
40	V-FH-S-6	13	Fair Haven	Intermittent	2	SC-137	4	At Culvert Splice	0	0	0	0	74	296	0	0	494	1976	573	2282	145, 252	Joyce Roberts, Vermont Agency of Transportation
41	V-FH-S-10	14	Fair Haven	Perennial	2	SC-139	4	At Culvert Splice	0	0	0	0	169	676	0	0	425	1700	599	2386	252	Vermont Agency of Transportation

13/31



Impact Exhibit #	Stream ID	Natural Resource Map Series Sheet	Town	Flow Regime	Average Ordinary High Water (OHW) Width (Ft)	Unique Associated Stream Culvert ID	Associated Stream Culvert Diameter (Ft) (Thc)	Stream Culvert Activity?	Proposed Stream Impacts ^{2,3}												Abutter ^{2,3}	
									Permanent Impact		Temporary Impact								TOTAL IMPACTS ⁴		LLN #	Last Name of Abutting Property Owner
									Impact (Linear Feet)	Impact Area (Sq Ft)	Trenching/Earthwork (Stream)		Culvert Work ⁵		Dewatering (Stream) ⁶		Dewatering (Culvert) ⁶		IMPACT (LF)	IMPACT AREA (SQ FT)		
42	V-FH-S-7	14	Fair Haven	Ephemeral	1	-	-	Open Trench Excavate	0	0	27	27	0	0	21	21	0	0	53	53	252	Vermont Agency of Transportation
43	V-FH-S-8	14	Castleton	Intermittent	3	SC-153, SC-154	3	At Culvert Splice	0	0	0	0	24	72	3	9	61	183	93	279	252	Vermont Agency of Transportation
44	V-CN-S-101	15	Castleton	Perennial	3.5	SC-161	5	Open Trench Excavate	0	0	13	46	0	0	29	102	0	0	47	165	252, 172	Vermont Agency of Transportation, JAMAC Corp.
50	V-CN-S-11	17	Castleton	Intermittent	1	SC-184	3	Open Trench Excavate	0	0	12	12	0	0	14	14	0	0	31	31	195, 252	Wayne Doane, Vermont Agency of Transportation
53	V-CN-S-13	17	Castleton	Intermittent	1	-	-	Open Trench Excavate	0	0	20	20	0	0	53	53	0	0	78	78	201, 202, 252	James Dodge, James Dodge, Vermont Agency of Transportation
55	V-CN-S-5	18	Castleton	Ephemeral	2	SC-198	3	At Culvert Splice	0	0	0	0	64	192	0	0	130	390	199	592	252, 222, 223	Vermont Agency of Transportation, Breton Brook Properties, Inc., State of Vermont
56	V-CN-S-7	19	Castleton	Ephemeral	1	SC-202	2	At Culvert Splice	0	0	0	0	30	90	13	13	100	200	148	278	252	Vermont Agency of Transportation
57	V-CN-S-6	19	Castleton	Intermittent	3	SC-206	2.5	At Culvert Splice	0	0	5	15	40	100	19	57	109	273	178	460	252	Vermont Agency of Transportation
58	V-CN-S-4	19	Castleton	Perennial	5	SC-209	4	At Culvert Splice	0	0	0	0	40	160	3	15	84	336	132	536	252	Vermont Agency of Transportation
59	V-CN-S-3	19	Castleton	Intermittent	0.5	SC-213	2	At Culvert Splice	0	0	7	4	40	80	25	13	70	140	147	239	252	Vermont Agency of Transportation
60	V-CN-S-2	20	Castleton	Intermittent	2.5	SC-214, SC-215	2.25	At Culvert Splice	0	0	6	15	63	142	19	48	126	284	219	501	252	Vermont Agency of Transportation
61	V-CN-S-1	20	Castleton	Intermittent	2	SC-220	2	At Culvert Splice	0	0	0	0	24	48	0	0	243	486	272	544	252, 256	Vermont Agency of Transportation, Canadian Pacific Railway
62	T-IR-S4	21	Ira	Perennial	5	SC-228	4	At Culvert Splice	0	0	0	0	51	204	33	165	262	1048	351	1442	252, 256	Vermont Agency of Transportation, Canadian Pacific Railway

14/31



Impact Exhibit #	Stream ID	Natural Resource Map Series Sheet #	Town	Flow Regime	Average Ordinary High Water (OHW) Width (ft)	Unique Associated Stream Culvert ID	Associated Stream Culvert Diameter (ft) (TRC)	Stream Culvert Activity	Proposed Stream Impacts ^{4,5}												Abutter ⁶	
									Permanent Impact		Temporary Impact								TOTAL IMPACTS ⁷			
									Impact (Linear Feet)	Impact Area (Sq Ft)	Trenching/Earthwork (Stream)		Culvert Work ⁸		Dewatering (Stream) ⁹		Dewatering (Culvert) ¹⁰		IMPACT (LF)	IMPACT AREA (Sq Ft)	LLN #	Last Name of Abutting Property Owner
											Impact (LF)	Impact Area (Sq Ft)	Impact (LF)	Impact Area (Sq Ft)	Impact (LF)	Impact Area (Sq Ft)	Impact (LF)	Impact Area (Sq Ft)				
63	T-IR-S3	21	Ira	Intermittent	5	SC-235	3	At Culvert Splice	0	0	13	65	30	90	22	110	166	498	236	788	250, 252	Frank Grabowski, Vermont Agency of Transportation
64	T-IR-S2	21	Ira	Intermittent	2	SC-239	3	At Culvert Splice	0	0	39	78	23	69	66	132	56	168	189	457	252	Vermont Agency of Transportation
65	T-IR-S1	21	Ira	Intermittent	4	SC-241	4.5	At Culvert Splice	0	0	0	0	30	135	12	48	137	617	184	820	252	Vermont Agency of Transportation
66	T-WR-S35	21	West Rutland	Intermittent	1	-	-	Open Trench Excavate	0	0	0	0	0	0	3	3	0	0	8	8	252	Vermont Agency of Transportation
67	T-WR-S31	22	West Rutland	Intermittent	1	-	-	Open Trench Excavate	0	0	12	12	0	0	46	46	0	0	63	63	252, 261	Vermont Agency of Transportation, Vermont Earth Resources, Inc.
68	T-WR-S30	22	West Rutland	Intermittent	5	SC-246	2	At Culvert Splice	0	0	0	0	42	84	167	835	117	234	331	1178	252, 261	Vermont Agency of Transportation, Vermont Earth Resources, Inc.
69	T-WR-S34	22	West Rutland	Perennial	3	SC-249	3	At Culvert Splice	0	0	0	0	64	192	0	0	305	915	374	1122	252, 261	Vermont Agency of Transportation, Vermont Earth Resources, Inc.
70	T-WR-S19	23	West Rutland	Intermittent	3	SC-262	3	Open Trench Excavate	0	0	9	27	15	45	19	57	60	180	108	324	252	Vermont Agency of Transportation
71	T-WR-S20	23	West Rutland	Intermittent	5	SC-264	1.5	At Culvert Splice	0	0	4	20	21	32	20	100	60	90	110	267	252	Vermont Agency of Transportation
72	T-WR-S23	24	West Rutland	Intermittent	4	SC-269	2.5	Open Trench Excavate	0	0	39	156	0	0	56	224	0	0	100	400	252	Vermont Agency of Transportation
73	T-WR-S24	24	West Rutland	Intermittent	3	-	-	Open Trench Excavate	0	0	15	45	0	0	95	285	0	0	115	345	252, 304	Vermont Agency of Transportation, Phillip J. Gawet
74, 75	T-WR-S17	24	West Rutland	Intermittent	2	SC-276	4	At Culvert Splice	0	0	0	0	32	128	135	310	7	28	199	476	252, 328	Vermont Agency of Transportation, Town of West Rutland
76	T-WR-S11	25	West Rutland	Intermittent	3	SC-288	4	At Culvert Splice	0	0	0	0	17	68	1	3	165	660	188	746	252	Vermont Agency of Transportation

15/31



Impact Exhibit #	Stream ID	Natural Resource Map Series Sheet #	Town	Flow Regime ²	Average Ordinary High Water (OHW) Width (Ft) ³	Unique Associated Stream Culvert ID	Associated Stream Culvert Diameter (Ft) (TRC)	Stream Culvert Activity ⁷	Proposed Stream Impacts ^{4,5}												Abutter ¹⁰	
									Permanent Impact		Temporary Impact								TOTAL IMPACTS ⁹			
									Impact (Linear Feet)	Impact Area (Sq Ft)	Trenching/Earthwork (Stream)		Culvert Work ⁶		Dewatering (Stream) ⁷		Dewatering (Culvert) ⁸		IMPACT (LF)	IMPACT AREA (SQ FT)	LLN #	Last Name of Abutting Property Owner
77	T-WR-S12	25	West Rutland	Intermittent	4	SC-292	4.5	At Culvert Splice	0	0	0	0	50	225	0	0	332	1494	387	1739	252, 345	Vermont Agency of Transportation Mortimer Brown & Laura Whitehead
78	T-WR-S14	25	West Rutland	Intermittent	1	SC-295	4	At Culvert Splice	0	0	0	0	50	200	0	0	330	1320	385	1525	252, 345	Vermont Agency of Transportation Mortimer Brown & Laura Whitehead
79	T-WR-S6	25	West Rutland	Intermittent	3	-	-	Open Trench Excavate	0	0	0	0	0	0	7	21	0	0	12	36	252	Vermont Agency of Transportation
79	T-WR-S7	25	West Rutland	Intermittent	2	-	-	Open Trench Excavate	0	0	0	0	0	0	3	6	0	0	8	16	252	Vermont Agency of Transportation
79	T-WR-S5	25	West Rutland	Intermittent	5	SC-294	3	At Culvert Splice	0	0	0	0	35	105	149	745	190	570	379	1445	252, 345	Vermont Agency of Transportation Mortimer Brown & Laura Whitehead
80	T-WR-S8	25	West Rutland	Ephemeral	2	SC-303	2.5	At Culvert Splice	0	0	0	0	19	48	0	0	207	518	231	576	252	Vermont Agency of Transportation
81	T-RU-S10	25	Rutland	Ephemeral	3	SC-305	2	At Culvert Splice	0	0	0	0	34	68	0	0	34	68	73	151	252	Vermont Agency of Transportation
82, 83	T-RU-S5	25	Rutland	Intermittent	2	-	-	Open Trench Excavate	0	0	96	192	0	0	257	534	0	0	368	736	252	Vermont Agency of Transportation
82, 83	T-RU-S6	25	Rutland	Ephemeral	2	-	-	Open Trench Excavate	0	0	0	0	0	0	28	56	0	0	33	66	252	Vermont Agency of Transportation
83	T-RU-S7	25	Rutland	Intermittent	5	SC-309	2.5	At Culvert Splice	0	0	0	0	45	113	17	85	121	303	188	526	252	Vermont Agency of Transportation
85	T-WR-S1	26	Rutland	Intermittent	4	SC-312	5	At Culvert Splice	0	0	0	0	79	395	8	32	125	625	217	1072	252, 356	Vermont Agency of Transportation, Paul Grabowski
86, 87, 88, 89, 90	T-RU-S4	26	Rutland	Intermittent	2	SC-322	4	Open Trench Excavate	0	0	575	1150	2	8	406	812	103	412	1091	2392	252, 357, 373	Vermont Agency of Transportation Laura J. Whitehead, PETEL Properties, Inc.
95	T-CL-S4	29	Clarendon	Perennial	15	SC-348	4	Open Trench Excavate	0	0	12	180	0	0	37	555	0	0	54	810	388, 410	Vermont Agency of Transportation John and Barbara Pratt

10/31



Impact Exhibit #	Stream ID	Natural Resource Map Series Sheet #	Town	Flow Regime	Average Ordinary High Water (OHW) Width (Ft)	Unique Associated Stream Culvert ID	Associated Stream Culvert Diameter (Ft) (TRC)	Stream Culvert Activity	Proposed Stream Impacts ^{a,b}												Abuttee ^{a,b}	
									Permanent Impact		Temporary Impact								TOTAL IMPACTS ^c		LIN #	Last Name of Abutting Property Owner
									Impact (Linear Feet)	Impact Area (Sq Ft)	Trenching/Earthwork (Stream)		Culvert Work ^d		Dewatering (Stream) ^e		Dewatering (Culvert) ^f		IMPACT (LF)	IMPACT AREA (SQ FT)		
											Impact (LF)	Impact Area (Sq Ft)	Impact (LF)	Impact Area (Sq Ft)	Impact (LF)	Impact Area (Sq Ft)	Impact (LF)	Impact Area (Sq Ft)				
96	T-CL-A5-S4	29	Clarendon	Perennial	5	-	-	Open Trench Excavate	0	0	3	15	0	0	5	25	0	0	13	65	388, 410	Vermont Agency of Transportation, John and Barbara Pratt
100	T-CL-S1	30	Clarendon	Intermittent	2	-	-	Open Trench Excavate	0	0	0	0	0	0	10	20	0	0	15	30	388, 420	Vermont Agency of Transportation, Carol Adams
103	T-WR-S9	30	West Rutland	Ephemeral	1	SC-372	6	At Culvert Splice	0	0	0	0	46	276	0	0	53	318	104	599	432, 433, 469	David & Mary Dransfield, J P Carrara & Sons, Vermont Agency of Transportation
103	T-WR-A5-9	31	West Rutland	Ephemeral	1	-	-	Open Trench Excavate	0	0	0	0	0	0	2	2	0	0	7	7	459, 432, 433	Vermont Agency of Transportation, David & Mary Dransfield, J P Carrara & Sons
109	V-SH-S-16	31	Shrewsbury	Perennial	3	SC-385	3	At Culvert Splice	0	0	0	0	36	108	12	36	76	228	129	387	459, 461, 469	Jason & Laurie Teal, Uwe and Josefa Behrendt, Vermont Agency of Transportation
109	V-SH-S-17	32	Shrewsbury	Intermittent	2	SC-384	3	At Culvert Splice	0	0	0	0	20	60	7	14	54	162	86	246	458, 459, 469	Rosemarie Pluss Dobler, Jason & Laurie Teal, Vermont Agency of Transportation
110	V-SH-S-14	33	Shrewsbury	Perennial	25	SC-395	12	At Culvert Splice	0	0	0	0	48	576	0	0	179	2148	232	2849	469, 473, 470	Vermont Agency of Transportation, Joseph & Linda Lapre, Thomas Kelley
110	V-SH-S-13	33	Shrewsbury	Ephemeral	1	-	-	Open Trench Excavate	0	0	0	0	0	0	19	19	0	0	24	24	469, 468	Vermont Agency of Transportation, Todd and Deirdre Filmore
111, 112	V-SH-S-11	34	Shrewsbury	Intermittent	4	SC-403	1.25	Open Trench Excavate	0	0	2	8	85	106	245	980	0	0	337	1114	469, 481, 482, 520	Vermont Agency of Transportation, Donna & Richard Swartz, Trustees, Thedora & Jonathan Kingsbury, Co-Trustees, Vermont Agency of Transportation Rail Program
113	T-SH-S1	34	Shrewsbury	Intermittent	5	SC-405	3	Open Trench Excavate	0	0	14	70	0	0	3	15	0	0	22	110	486, 491, 520	Matthew & Sabrina McDonough, Robert & Judith Landon, Vermont Agency of Transportation Rail Program
115	T-SH-S4	34	Shrewsbury	Intermittent	5	SC-410	8	At Culvert Splice	0	0	27	135	30	240	119	595	38	304	219	1259	490, 491, 492, 520	Susan Ransom-Kelley, Robert & Judith Landon, Paul & Karen Stewart, Vermont Agency of Transportation Rail Program
116	T-SH-S3	34	Shrewsbury	Perennial	20	SC-412	14	Open Trench Excavate	0	0	0	168	0	0	0	287	0	0	0	455	501, 520	Timothy & Kathi Faulkner, Vermont Agency of Transportation Rail Program
117	T-SH-S5	35	Shrewsbury	Intermittent	3	SC-414	3	At Culvert Splice	0	0	7	21	24	72	0	0	37	111	73	219	503, 504, 520	Grace and Richard Bigham, Alan Ridlon Sr., Alan Ridlon Jr., & Ann Ridlon, Vermont Agency of Transportation Rail Program

17/31



Impact Exhibit #	Stream ID	Natural Resource Map Series Sheet #	Town	Flow Regime*	Average Ordinary High Water (OHW) Width (Ft)*	Unique Associated Stream Culvert ID	Associated Stream Culvert Diameter (Ft) (TRC)	Stream Culvert Activity*	Proposed Stream Impacts ^{4,5}												Abutter ¹⁸	
									Permanent Impact		Temporary Impact								TOTAL IMPACTS*			
									Impact (Linear Feet)	Impact Area (Sq Ft)	Trenching/Earthwork (Stream)		Culvert Work*		Dewatering (Stream)		Dewatering (Culvert)*		IMPACT (LF)	IMPACT AREA (SQ FT)	LN #	Last Name of Abutting Property Owner
119	T-SH-S6	36	Shrewsbury	Intermittent	2.5	SC-416	3	At Culvert Splice	0	0	15	38	25	75	96	240	61	183	202	548	507, 514, 520	Lois & Donald Butler, Ryan Wood-Beauchamp & Kara Fitzgerald, Vermont Agency of Transportation Rail Program
120	T-SH-S7	36	Shrewsbury	Perennial	3	SC-418	3	Open Trench Excavate	0	0	0	37	0	0	0	101	0	0	0	138	514, 520	Ryan Wood-Beauchamp & Kara Fitzgerald, Vermont Agency of Transportation Rail Program
122	T-SH-S9	36	Shrewsbury	Ephemeral	1	-	-	Open Trench Excavate	0	0	12	12	0	0	26	26	0	0	43	43	514, 520	Ryan Wood-Beauchamp & Kara Fitzgerald, Vermont Agency of Transportation Rail Program
122	T-SH-S10	36	Shrewsbury	Intermittent	3	-	-	Open Trench Excavate	0	0	0	184	0	0	0	529	0	0	0	713	514, 520	Ryan Wood-Beauchamp & Kara Fitzgerald, Vermont Agency of Transportation Rail Program
123	T-SH-S11	36	Shrewsbury	Ephemeral	2	-	-	Open Trench Excavate	0	0	9	18	0	0	8	16	0	0	22	44	515, 517, 520	Lawrence Allen Jr. & Carol Lee Allen, David Parker & Patricia Mariel, Vermont Agency of Transportation Rail Program
126	T-WA-S2	36	Wallingford	Intermittent	1	SC-427	3.3	Open Trench Excavate	0	0	12	12	0	0	7	7	0	0	24	24	520, 530	Vermont Agency of Transportation Rail Program,
126, 127	V-WA-ID-1	37	Wallingford	Ephemeral	3	-	-	Open Trench Excavate	0	0	9	27	0	0	359	1077	0	0	373	1119	520, 530, 536	Vermont Agency of Transportation Rail Program, Walter F. Semrow, Daniel Gram
128	T-WA-S3	37	Wallingford	Intermittent	6	SC-429	4.5	Open Trench Excavate	0	0	34	204	31	140	0	0	75	338	145	712	520, 536, 537	Vermont Agency of Transportation Rail Program, Daniel Gram, Daniel Gram
128, 129	T-WA-S4	37	Wallingford	Intermittent	6	-	-	Open Trench Excavate	0	0	37	222	0	0	0	0	0	0	42	252	520, 536	Vermont Agency of Transportation Rail Program, Daniel Gram
131	T-WA-S6	37	Wallingford	Intermittent	4	-	-	HDD	0	0	12	48	0	0	54	216	0	0	71	284	520, 542	Vermont Agency of Transportation Rail Program, Phillip & Florence Carroll
132	V-WA-S-105	37	Wallingford	Perennial	3.5	SC-438	2	Open Trench Excavate	0	0	8	28	16	32	0	0	36	72	65	150	543, 545, 546	Vermont Agency of Transportation, Carolyn & Bjorn Behrendt, Raymond Agostinelli & Nancy Kelly
133	V-WA-S-105	37	Wallingford	Perennial	3	SC-442	2.5	At Culvert Splice	0	0	0	0	12	30	0	0	45	113	62	158	543, 545, 546	Vermont Agency of Transportation, Carolyn & Bjorn Behrendt, Raymond Agostinelli & Nancy Kelly
134	V-WA-AS-104	37	Wallingford	Intermittent	5	SC-444	2	At Culvert Splice	0	0	0	0	10	20	0	0	30	60	45	105	543, 545, 546, 547	Vermont Agency of Transportation, Carolyn & Bjorn Behrendt, Raymond Agostinelli & Nancy Kelly

18/31



Impact Exhibit #	Stream ID	Natural Resource Map Series Sheet #	Town	Flow Regime ¹	Average Ordinary High Water (OHW) width (Ft) ²	Unique Associated Stream Culvert ID	Associated Stream Culvert Diameter (Ft) (TRC)	Stream Culvert Activity ³	Proposed Stream Impacts ^{4,5}												Abutter ¹²	
									Permanent Impact		Temporary Impact								TOTAL IMPACTS ⁹			
									Impact (Linear Feet)	Impact Area (Sq Ft)	Trenching/Earthwork (Stream)		Culvert Work ⁶		Dewatering (Stream) ⁷		Dewatering (Culvert) ⁸		IMPACT (LF)	IMPACT AREA (SQ FT)	LLN #	Last Name of Abutting Property Owner
136, 138	V-WA-S-100	38	Wallingford	Intermittent	1.5	SC-447	2	At Culvert Splice	0	0	43	65	24	48	11	17	54	108	137	245	543, 555, 556, 557	Vermont Agency of Transportation, Doris Roach, Alfred and Iona Bumps, Doris Roach
140	V-MH-A5-101	38	Mount Holly	Intermittent	2	SC-455	4	Jack and Bore	0	0	0	0	8	32	0	0	31	124	44	166	543, 559, 565, 566	Vermont Agency of Transportation, Daniel & Diana Gray, Daniel Susco, Al Gates & Kathy Swift
141	T-MH-DITCH18	38	Mount Holly	Intermittent	2	SC-458	2	At Culvert Splice	0	0	92	184	20	40	0	0	74	148	191	382	543, 562, 563, 569	Vermont Agency of Transportation, Jonathan & Tina Cohen, Roger & Diana Garrow, Geoffrey Stone
142	T-MH-538	38	Mount Holly	Ephemeral	1	SC-460	3	At Culvert Splice	0	0	0	0	34	102	2	2	54	162	95	271	543, 562, 569, 570	Vermont Agency of Transportation, Jonathan & Tina Cohen, Geoffrey Stone, William & Ruth Johnson
143, 144, 145	T-MH-DITCH17	38	Mount Holly	Intermittent	1	-	-	At Culvert Splice	0	0	488	488	0	0	31	31	0	0	524	524	543, 570	Vermont Agency of Transportation, William & Ruth Johnson
150, 151	T-MH-DITCH16	39	Mount Holly	Ephemeral	1	-	-	Open Trench Excavate	0	0	271	271	0	0	0	0	0	0	276	276	543, 582, 583	Vermont Agency of Transportation, Randy Hawkins, Charles Ripchick
152	T-MH-532	39	Mount Holly	Intermittent	1	SC-480	2	At Culvert Splice	0	0	0	0	27	54	0	0	56	112	88	171	543, 589, 590, 592, 593	Vermont Agency of Transportation, Rachel Miller Estate of Administrators Nicholas & Richard DeLong, Jon Spaulding, Michael & Marie Blais, David Johnson
153	T-MH-DITCH13	39	Mount Holly	Intermittent	1	CU-481	1	At Culvert Splice	0	0	9	9	60	60	0	0	0	0	74	74	543, 597	Vermont Agency of Transportation, Brian Buffum
153	T-MH-530	39	Mount Holly	Intermittent	1	SC-482	4	At Culvert Splice	0	0	108	108	20	80	0	0	51	204	184	397	543, 597, 599	Vermont Agency of Transportation, Brian Buffum, Randy Hawkins
159	T-MH-528	39	Mount Holly	Perennial	25	-	-	Open Trench Excavate	0	0	0	184	0	0	0	294	0	0	0	478	543, 598, 599, 600, 604	Vermont Agency of Transportation, Randy Hawkins, Johnathan & Christina Turin, Rodney Cole
160	T-MH-DITCH12	39	Mount Holly	Intermittent	1	SC-488	4	At Culvert Splice	0	0	104	104	16	64	0	0	46	184	171	357	543, 600, 604, 605	Vermont Agency of Transportation, Johnathan & Christina Turin, Rodney Cole, Johnny & Sally Butler
160	T-MH-A5-11	39	Mount Holly	Intermittent	3	SC-492	2.5	At Culvert Splice	0	0	0	0	23	58	0	0	58	145	86	218	543, 600, 605	Vermont Agency of Transportation, Johnathan & Christina Turin, Johnny & Sally Butler
160, 161	T-MH-DITCH11	39	Mount Holly	Intermittent	3	SC-491	1.5	At Culvert Splice	0	0	197	591	25	38	0	0	0	0	227	644	543, 605, 606	Vermont Agency of Transportation, Johnny & Sally Butler, Bernard Wheeler Sr.

19/31



Impact Exhibit #	Stream ID	Natural Resource Map Series Sheet #	Town	Flow Regime ¹	Average Ordinary High Water (OHW) Width (Ft) ²	Unique Associated Stream Culvert ID	Associated Stream Culvert Diameter (Ft) (TRC)	Stream Culvert Activity ³	Proposed Stream Impacts ^{4,5}												Abutter ^{6,7}	
									Permanent Impact		Temporary Impact								TOTAL IMPACTS ⁸			
									Impact (Linear Feet)	Impact Area (Sq Ft)	Trenching/Earthwork (Stream)		Culvert Work ²		Dewatering (Stream) ²		Dewatering (Culvert) ²		IMPACT (LF)	IMPACT AREA (SQ FT)	LLN #	Last Name of Abutting Property Owner
											Impact (LF)	Impact Area (Sq Ft)	Impact (LF)	Impact Area (Sq Ft)	Impact (LF)	Impact Area (Sq Ft)	Impact (LF)	Impact Area (Sq Ft)				
162	T-MH-S27	39	Mount Holly	Ephemeral	1.5	SC-490	3	At Culvert Splice	0	0	4	6	22	66	3	5	68	204	102	288	543, 600, 606	Vermont Agency of Transportation, Johnathan & Christina Turin, Bernard Wheeler Sr.
164	T-MH-DITCH10	39	Mount Holly	Intermittent	1	SC-497	1.5	At Culvert Splice	0	0	183	183	56	84	0	0	0	0	244	272	543, 604, 607	Vermont Agency of Transportation, Rodney Cole, Mary and Walter Sutherland
166	T-MH-S26	40	Mount Holly	Ephemeral	1	-	-	Open Trench Excavate	0	0	12	12	0	0	2	2	0	0	19	19	543, 609	Vermont Agency of Transportation, Joseph Fitzgerald
166	T-MH-DITCH9	40	Mount Holly	Intermittent	3	-	-	Open Trench Excavate	0	0	69	207	0	0	0	0	0	0	74	222	543, 608, 609	Vermont Agency of Transportation, Charleen Cole, Joseph Fitzgerald
167	T-MH-S25	40	Mount Holly	Intermittent	1	SC-505	4	At Culvert Splice	0	0	7	7	28	112	5	5	67	268	112	397	543, 611, 614.01	Vermont Agency of Transportation, Philip & Marilyn Dunwoody, Vermont Agency of Transportation Rail Program
169	T-MH-S24	40	Mount Holly	Intermittent	3	SC-509	2.5	At Culvert Splice	0	0	6	18	23	58	0	0	62	155	96	246	543, 613, 614.01	Vermont Agency of Transportation, Philip & Marilyn Dunwoody, Vermont Agency of Transportation Rail Program
171	T-MH-AS-23	40	Mount Holly	Perennial	4	SC-515	5.5	At Culvert Splice	0	0	0	0	19	105	0	0	74	407	98	532	543, 614.01, 620, 621	Vermont Agency of Transportation Rail Program, Neil Pelsue Jr. Trustee
172	T-MH-S22	40	Mount Holly	Intermittent	2	SC-518	2	At Culvert Splice	0	0	0	0	14	28	0	0	78	156	97	194	543, 614.01, 620, 621	Vermont Agency of Transportation, Vermont Agency of Transportation Rail Program, Neil Pelsue Jr. Trustee, Neil Pelsue Jr. Trustee
174	T-MH-S21	41	Mount Holly	Intermittent	3	SC-525	4.5	At Culvert Splice	0	0	0	0	18	81	12	36	54	243	89	375	543, 614.01, 625, 627, 629	Vermont Agency of Transportation, Vermont Agency of Transportation Rail Program, , Maria Howard, Maria Rae Howard C/O Mary Norrmen
178	T-MH-AS-20	41	Mount Holly	Perennial	4	SC-533	5	At Culvert Splice	0	0	0	0	33	165	0	0	89	445	127	630	543, 634, 636, 637	Vermont Agency of Transportation, Stanley Buzsine, Vermont Agency of Transportation, Kevin MacDougal & Margaret Combatt
179	T-MH-AS-46	41	Mount Holly	Intermittent	3	CJ-535	3	At Culvert Splice	0	0	0	0	27	81	0	0	203	609	235	705	543, 647, 650, 655	Vermont Agency of Transportation, Patricia Santoro & Richard Lawson, Thurlow Burnett, State of Vermont
180	T-MH-AS-45	42	Mount Holly	Perennial	5	SC-537	5	At Culvert Splice	0	0	0	0	31	155	0	0	80	400	116	580	543, 650, 654, 655	Vermont Agency of Transportation, Thurlow Burnett, State of Vermont, State of Vermont
181	T-MH-AS-42	42	Mount Holly	Intermittent	3	SC-544	2	At Culvert Splice	0	0	0	0	26	52	0	0	100	200	131	267	543, 657, 659	Vermont Agency of Transportation, Ronald & Madalyn Priest, Susan Lese & Sandra Hilgboom

20/31



Impact Exhibit #	Stream ID	Natural Resource Map Series Sheet #	Town	Flow Regime ⁶	Average Ordinary High Water (OHW) Width (Ft) ⁷	Unique Associated Stream Culvert ID	Associated Stream Culvert Diameter (Ft) (TRC)	Stream Culvert Activity ⁸	Proposed Stream Impacts ^{4,5}												Abutter ¹⁰	
									Permanent Impact		Temporary Impact								TOTAL IMPACTS ⁹			
									Impact (Linear Feet)	Impact Area (Sq Ft)	Trenching/Earthwork (Stream)		Culvert Work ⁴		Dewatering (Stream) ⁷		Dewatering (Culvert) ⁷		IMPACT (LF) ⁹	IMPACT AREA (Sq Ft) ⁹	LLN #	Last Name of Abutting Property Owner
									Impact (LF)	Impact Area (Sq Ft)	Impact (LF)	Impact Area (Sq Ft)	Impact (LF)	Impact Area (Sq Ft)	Impact (LF)	Impact Area (Sq Ft)	Impact (LF)	Impact Area (Sq Ft)				
184, 185	T-MH-DITCH6	43	Mount Holly	Ephemeral	1	-	-	At Culvert Splice	0	0	203	203	0	0	418	418	0	0	626	626	543, 670, 671, 672	Vermont Agency of Transportation, Burco, Inc., Paul & Melissa McNeely, Keith Demers
186	T-MH-S19	43	Mount Holly	Ephemeral	1	-	-	Open Trench Excavate	0	0	0	0	0	0	21	21	0	0	26	26	543, 673	Vermont Agency of Transportation, Hull Trustee Inc, Hull-Nolan Trustee Marlan
187	T-MH-S17	43	Mount Holly	Ephemeral	2	-	-	Open Trench Excavate	0	0	0	0	0	0	8	16	0	0	13	26	543, 677	Vermont Agency of Transportation, Andrew Landman
188	T-MH-S16	43	Mount Holly	Intermittent	1	-	-	Open Trench Excavate	0	0	0	0	0	0	1	1	0	0	6	6	677, 678	Stanton Wyman, Andrew Landman, Vermont Agency of Transportation
189	T-MH-S14	43	Mount Holly	Perennial	12	SC-559	10	Over Culvert	0	0	0	0	34	340	0	0	65	650	104	1050	543, 694, 696, 697	Vermont Agency of Transportation, Pearce Harrison Hamlin, Nicholas Turco, David & Toni Avery
191, 192	T-MH-S4	44	Mount Holly	Intermittent	6	SC-570	1	At Culvert Splice	0	0	191	1146	71	71	239	1434	1	1	507	2682	543, 714, 715, 715.01	Vermont Agency of Transportation, Steven & Uane Heller, Vermont Agency of Transportation Rail Program
192	T-MH-AS-4	43	Mount Holly	Intermittent	3	SC-569	2	At Culvert Splice	0	0	0	0	24	48	0	0	73	146	102	209	543, 715, 715.01, 722	Vermont Agency of Transportation, Steven & Uane Heller, Vermont Agency of Transportation Rail Program, Steven & Uane Heller
193	T-MH-S5	44	Mount Holly	Intermittent	1.5	SC-576	2	At Culvert Splice	0	0	0	0	24	48	0	0	73	146	102	202	543, 715.01, 722, 725	Vermont Agency of Transportation, Vermont Agency of Transportation Rail Program, Steven & Uane Heller,
195	T-MH-DITCH1	45	Mount Holly	Ephemeral	5	-	-	Open Trench Excavate	0	0	0	0	0	0	52	460	0	0	97	485	543, 715.01, 725	Vermont Agency of Transportation, Vermont Agency of Transportation Rail Program,
194	T-MH-S3	45	Mount Holly	Ephemeral	2	SC-578	2	At Culvert Splice	0	0	0	0	23	46	14	28	59	118	101	202	543, 715.01, 722, 725	Vermont Agency of Transportation, Vermont Agency of Transportation Rail Program, Steven & Uane Heller,
195	T-MH-S2	45	Mount Holly	Ephemeral	4	SC-580	2.5	At Culvert Splice	0	0	0	0	28	70	6	24	63	158	102	272	543, 715.01, 723, 725	Vermont Agency of Transportation, Vermont Agency of Transportation Rail Program, ,
197	T-MH-S1	45	Mount Holly	Perennial	7	SC-584	6	At Culvert Splice	0	0	0	0	21	126	0	0	56	336	82	497	543, 715.01, 724, 725	Vermont Agency of Transportation, Vermont Agency of Transportation Rail Program, ,
198	T-LU-S32	45	Ludlow	Intermittent	3	SC-589	3	At Culvert Splice	0	0	0	0	25	75	13	39	72	216	115	345	543, 715.01	Vermont Agency of Transportation, Vermont Agency of Transportation Rail Program

21/31



Impact Exhibit #	Stream ID	Natural Resource Map Series Sheet #	Town	Flow Regime ^c	Average Ordinary High Water (OHW) Width (Ft) ^d	Unique Associated Stream Culvert ID	Associated Stream Culvert Diameter (Ft) (TRC)	Stream Culvert Activity ^e	Proposed Stream Impacts ^{a,b}												Abutter ^{f,g}	
									Permanent Impact		Temporary Impact								TOTAL IMPACTS ^h			
									Impact (Linear Feet)	Impact Area (Sq Ft)	Trenching/Earthwork (Stream)		Culvert Work ⁱ		Dewatering (Stream) ^j		Dewatering (Culvert) ^k		IMPACT (LF)	IMPACT AREA (SQ FT)	UIN #	Last Name of Abutting Property Owner
199	T-LU-S31	45	Ludlow	Ephemeral	4	SC-594	3	At Culvert Splice	0	0	0	0	23	59	28	112	91	273	147	474	543, 715.01, 732	Vermont Agency of Transportation, Vermont Agency of Transportation Rail Program, Diana Blythe
201	T-LU-55	45	Ludlow	Perennial	3	SC-627	3.5	Duct Bank	0	0	0	0	30	105	11	33	7	25	53	178	730.01, 755, 768, 769, 773	Vermont Agency of Transportation, Peter Cloutier, Village of Ludlow, Almas Rzewski & Jessica Pike, Stephen & Patricia Kras
202	T-LU-S28	48	Ludlow	Ephemeral	1.5	SC-633	1.5	At Culvert Splice	0	0	0	0	29	44	0	0	26	39	60	91	730, 805	Town of Ludlow, Mary and Debra Karvonen
203	T-LU-S27	48	Ludlow	Ephemeral	1	SC-641	1.5	At Culvert Splice	0	0	0	0	23	35	0	0	13	20	41	50	730, 827, 829	Town of Ludlow, Vermont Electric Power Company Inc, Vermont Electric Power Company, Inc.
204	T-LU-S26	48	Ludlow	Ephemeral	2	SC-644	1.5	At Culvert Splice	0	0	0	0	37	56	0	0	4	6	46	72	730, 828, 830	Town of Ludlow, 400 East Lake Road Realty Trust, Patrick & Emily McGovern
205	T-LU-S24	48	Ludlow	Ephemeral	1	SC-648	1.5	At Culvert Splice	0	0	0	0	48	72	0	0	16	24	69	101	730, 833, 835	Town of Ludlow, Richard & Marjorie Killian, Michael & Mabel Goonan
206	T-LU-S23	48	Ludlow	Ephemeral	3	SC-654	2	At Culvert Splice	0	0	2	6	30	60	0	0	19	38	56	119	730, 840, 841, 842	Town of Ludlow, Thompson Page & Molly Jager, Barbara Silver & Harry Holt, Dinah Schell
207	T-LU-S22	48	Ludlow	Intermittent	3	SC-655	2	At Culvert Splice	0	0	5	15	27	54	0	0	19	38	56	122	730, 840, 845, 846	Town of Ludlow, Thompson Page & Molly Jager, Richard & Marjorie Killian, John & Tracy Lowry, John & Traci Lowry
208	T-LU-S21	49	Ludlow	Perennial	2	SC-661	2.7	At Culvert Splice	0	0	0	0	22	59	0	0	18	49	45	118	730, 840, 851, 852	Town of Ludlow, Thompson Page & Molly Jager, Neil Mahoney, Truette, Meredith Gutner Rubin
209	T-LU-S20	49	Ludlow	Perennial	10	SC-663	7	Aerial	0	0	0	0	52	364	0	0	20	140	77	554	730, 840, 854	Town of Ludlow, Thompson Page & Molly Jager, Alan & Michelle Grant
210	T-LU-AS-19	49	Ludlow	Intermittent	1	SC-666	1.5	At Culvert Splice	0	0	0	0	27	41	0	0	27	41	59	87	730, 856, 858	Town of Ludlow, William and Ruth Combes, William and Ruth Combes
211	T-LU-S17	49	Ludlow	Intermittent	1	SC-669	1.5	At Culvert Splice	0	0	0	0	25	38	0	0	16	24	46	67	730, 863, 864, 865	Town of Ludlow, Betty Ada Green, Lois & Elizabeth Krefski, Daniel & Erica Brinton
212	T-LU-S16	49	Ludlow	Ephemeral	1	SC-672	1.5	At Culvert Splice	0	0	0	0	28	42	0	0	8	12	41	59	730, 864, 865	Town of Ludlow, Lois & Elizabeth Krefski, Daniel & Erica Brinton

22/3/1



Impact Exhibit #	Stream ID	Natural Resource Map Series Sheet #	Town	Flow Regime ¹	Average Ordinary High Water (OHW) Width (Ft) ²	Unique Associated Stream Culvert ID	Associated Stream Culvert Diameter (Ft) (TRC)	Stream Culvert Activity ³	Proposed Stream Impacts ^{4,5}												Abutter ^{6,7}	
									Permanent Impact		Temporary Impact								TOTAL IMPACTS ⁸			
									Impact (Linear Feet)	Impact Area (Sq Ft)	Trenching/Earthwork (Stream)		Culvert Work ⁶		Dewatering (Stream) ⁷		Dewatering (Culvert) ⁷		IMPACT (LF)	IMPACT AREA (SQ FT)	LN #	Last Name of Abutting Property Owner
											Impact (LF)	Impact Area (Sq Ft)	Impact (LF)	Impact Area (Sq Ft)	Impact (LF)	Impact Area (Sq Ft)	IMPACT (LF)	IMPACT AREA (SQ FT)				
213	T-LU-S14	49	Ludlow	Intermittent	2	SC-675	2	At Culvert Splice	0	0	0	0	21	42	0	0	15	30	41	82	730, 865, 866	Town of Ludlow, Daniel & Erica Brinton, Alan & Marsha Wayler
213	T-LU-S15	49	Ludlow	Perennial	6	SC-676	3.3	At Culvert Splice	0	0	0	0	15	50	0	0	29	96	49	176	730, 865, 866	Town of Ludlow, Daniel & Erica Brinton, Alan & Marsha Wayler
214	T-LU-S12	49	Ludlow	Perennial	4	SC-680	2	At Culvert Splice	0	0	0	0	23	46	0	0	28	56	56	122	730, 865, 868	Town of Ludlow, Daniel & Erica Brinton, Daniel & Erica Brinton
214	T-LU-S13	49	Ludlow	Intermittent	2	SC-679	1.5	At Culvert Splice	0	0	0	0	25	38	0	0	30	45	60	93	730, 865, 867	Town of Ludlow, Daniel & Erica Brinton, Salvatore & Jean Fanciullo
215	T-LU-S10	50	Ludlow	Intermittent	4	SC-688	2	At Culvert Splice	0	0	0	0	22	44	0	0	12	24	39	88	730, 880, 881	Town of Ludlow, Gregory & Susan Rivello, Michael & Rosemary Galins
									0	3,344		3,438		3,320		8,275		15,692				
										Total Temp Impacts (LF):		18,977										
									0	7,657		11,006		13,280		29,827		63,160				
										Total Temp Impacts (SQ FT):		60,578										
									0.00	0.18		0.25		0.30		0.67		1.45				
										Total Temp Impacts (Acres):		1.40										

Note: GIS Impact analysis conducted using Limits of Disturbance created by TRC-engineering- Drafted 06/05/2015

¹Flow regime is based on qualitative observations of instream hydrology indicators and geomorphic characteristic and is subject to professional judgment.

²Ordinary High Water (OHW) Width is determined from measurements taken in the field at the time of the delineation in accordance with guidance provided in the U.S. Army Corps of Engineers (USACE). 2005. "Regulatory Guidance Letter. Subject: Ordinary High Water Mark Identification." No. 05-05. Accessed online at: <http://www.usace.army.mil/cw/cacwo/reg/rglindx.htm>.

³Culvert activity provided by TRC Engineering based on initial design plans that may be revised with design detail completed for project construction. A value of " - " indicates that the impacted stream does not cross the proposed cable alignment, but is still impacted by the 12-ft Permanent Project Corridor or temporary workspace.

⁴Linear stream and/or culvert impacts are calculated by multiplying average OHW width by linear length of stream impact, or culvert diameter by linear length of culvert impact. Impact areas for the following streams are calculated as areas and have no associated linear impacts: V-BE-S-8, T-SH-S10, T-SH-S7, T-SH-S3, and T-MH-S28.

⁵Trenching/earthwork stream impacts are those for a 4'-wide trench that would occur within a maximum of 12-feet wide corridor that may be subject to bed/bank impacts during construction.

⁶Culvert work relates to activities such as culvert cut/splice, removal/replacement or new culvert within existing culvert footprint. Impacts are conservatively estimated to occur within the Limit of Disturbance of the Project.

⁷Temporary dewatering of non-culverted stream channel reaches associated with trenching, temporary workspace, or culvert work.

⁸Temporary dewatering of culverted stream reaches where the entire length of the culvert not associated with culvert work is included. Dewatering assumed to stop at the downstream culvert invert where diversion water to be returned according to project typicals.

⁹Five linear feet has been added to all impacted streams, except V-BE-S-8, T-SH-S10, T-SH-S7, T-SH-S3, and T-MH-S28, to conservatively account for any temporary dewatering/diversion structures needed.

¹⁰Abutter information, including mailing addresses and Line List Numbers are found in the Adjoining Property Owners table in the 404 Permit Application.

23/31



TDI - New England Clean Power Link (NECPL)
 Grand Isle, Rutland, and Windsor Counties, and Lake Champlain VT
 Lake Champlain Section 404/Section 10 Impacts
 Prepared by VHB/TRC
 March 31, 2015
 Revised: June 10, 2015

Impact Exhibit #	Plan Reference (Exhibit/Typical)	EPSC Sheet #	Approximate Milepost	Proposed Lake Champlain 404 Impacts			
				Permanent Impact (Sq Ft) ¹	Temporary Impacts (Sq Ft)		TOTAL IMPACTS (SQ FT)
					Causeway (PWD Access Area)	Receiver Casing/Coffer Dam ²	
1	Alburgh HDD	Overland Route - Alburgh - TR-1	0.5	0	0	0	0
2	Impact Exhibit - Fish & Wildlife Department (PWD) Access Area	Overland/Lake Route Transition Option 2 - Causeway L-TR-4	1.1	0	0	-	0
3	Existing Utility Crossing	Typical Details L-TD-1	1	320	-	-	320
3	Existing Utility Crossing	Typical Details L-TD-1	2	320	-	-	320
3	Articulated Concrete Mat	Typical Details L-TD-1	8	34,560	-	-	34,560
3	Existing Utility Crossing	Typical Details L-TD-1	8	320	-	-	320
3	Articulated Concrete Mat	Typical Details L-TD-1	9	7,040	-	-	7,040
3	Articulated Concrete Mat	Typical Details L-TD-1	10	8,400	-	-	8,400
3	Articulated Concrete Mat	Typical Details L-TD-1	11	7,200	-	-	7,200
3	Articulated Concrete Mat	Typical Details L-TD-1	15	12,000	-	-	12,000
3	Articulated Concrete Mat	Typical Details L-TD-1	21	7,200	-	-	7,200
3	Articulated Concrete Mat	Typical Details L-TD-1	21	27,680	-	-	27,680
3	Existing Utility Crossing	Typical Details L-TD-1	24	320	-	-	320
3	Existing Utility Crossing	Typical Details L-TD-1	24	320	-	-	320

24/31



Impact Exhibit #	Plan Reference (Exhibit/Typical)	EPSC Sheet #	Approximate Milepost	Proposed Lake Champlain 404 Impacts			
				Permanent Impact (Sq Ft) ¹	Temporary Impacts (Sq Ft)		TOTAL IMPACTS (SQ FT)
					Causeway (FWD Access Area)	Receiver Casing/Coffer Dam ²	
3	Existing Utility Crossing	Typical Details L-TD-1	24	320	-	-	320
3	Existing Utility Crossing	Typical Details L-TD-1	24	320	-	-	320
3	Existing Utility Crossing	Typical Details L-TD-1	25	320	-	-	320
3	Existing Utility Crossing	Typical Details L-TD-1	41	320	-	-	320
3	Existing Utility Crossing	Typical Details L-TD-1	42	320	-	-	320
3	Existing Utility Crossing	Typical Details L-TD-1	88	320	-	-	320
3	Existing Utility Crossing	Typical Details L-TD-1	88	320	-	-	320
3	Existing Utility Crossing	Typical Details L-TD-1	90	320	-	-	320
3	Existing Utility Crossing	Typical Details L-TD-1	92	320	-	-	320
-	HDD Coffer Dam Installation	Typical Details L-TD-1	TBD	0	0	960	960
-	Shoreline Bank Stabilization	Lake/Overland Route Transition - Benson - TR-5	97.7	TBD			
4	Benson HDD Landing	Lake/Overland Route Transition - Benson - TR-5	97.8	0	0	0	0
Impact Subtotal (Sq Ft)				108,560	0	960	109,520
Impact Subtotal (Acres)				2.49	0.00	0.02	2.51
					0.02		

Note: GIS Impact area analysis conducted using Limits of Disturbance created by TRC-Engineering- Drafted 03/18/2015 and referenced on Lake Champlain Segment EPSC Plans


¹Permanent impact to lake bottom is from concrete mattresses as necessary for utility crossings on exposed bedrock. The exact location and area is unknown, but 40x8 feet mattresses at 14 locations are assumed.

²Locations of temporary lake impacts from use of HDD cofferdam or receiver casing use at Alburgh and Benson landings are not yet final, but will consist of a) an approximately 16-foot by 30 foot area in the case of a cofferdam or b) 48 inch steel pipe in the case of the receiver casing. The conservative estimate of 480 square feet per site is used here.

25/31

March 31, 2015
Revised: June 10, 2015

TD-NE

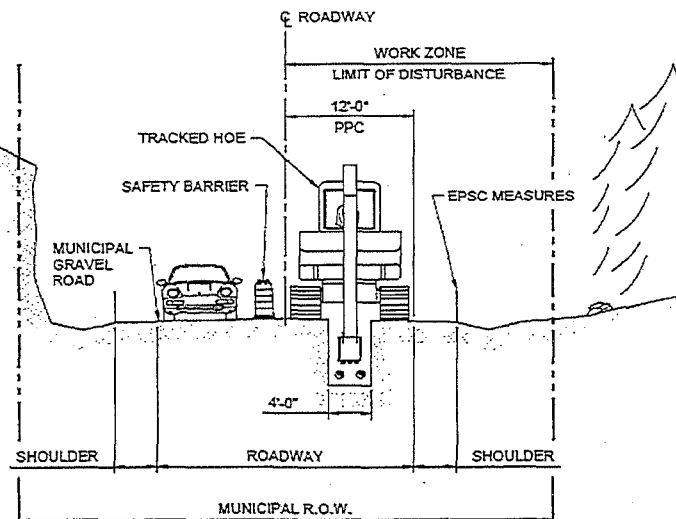


NOTES

1. CONSTRUCTION METHOD 1D IS SIMILAR TO METHOD 1C EXCEPT THE WIDER ROADWAY PERMITS ONE-WAY TRAFFIC TO BE MAINTAINED.
2. CONSTRUCTION METHOD 1D ASSUMES CONSTRUCTION WILL BE CONDUCTED USING LINEAR OR IN-LINE CONSTRUCTION OPERATIONS.
3. TOPOGRAPHY, R.O.W. WIDTH AND/OR PROTECTED NATURAL RESOURCES PREVENT CONSTRUCTION USE OF ADJACENT TURFED AREAS.
4. ROADWAY WIDTH VARIES FROM 18-24 FEET, OR MORE.
5. WITH PROPER EPSC MEASURES SPOILS MAY BE STOCKPILED WITHIN R.O.W. AS SPACE PERMITS OR REMOVED AND STOCKPILED AT AN APPROVED OFF-SITE LOCATION.
6. PROVIDE DEMARKATION OF APPROVED LIMIT OF DISTURBANCE (LOD). SEE EPSC PLAN NOTES AND DETAILS FOR ADDITIONAL REQUIREMENTS.
7. SAFETY BARRIERS, TRAFFIC CONTROL AND SIGNAGE TO BE PROVIDED IN ACCORDANCE WITH THE APPROVED TRAFFIC CONTROL PLANS.
8. THE WORK ZONE IS RESTRICTED TO 1/2 OF THE ROADWAY AND ADJACENT PROPERTY TO EDGE OF THE R.O.W.
9. INSTALL PERIMETER CONTROLS (E.G. SILTFENCE) ON DOWNSLOPE SIDE OF EARTH DISTURBANCE WHERE POTENTIAL FOR EROSION EXISTS. SEE EPSC PLAN NOTES AND DETAILS FOR ADDITIONAL REQUIREMENTS.
10. SENSITIVE HABITAT MAY FURTHER RESTRICT AVAILABLE WORK ZONE/R.O.W. FOR CONSTRUCTION OPERATIONS.

MUNICIPAL GRAVEL ROAD CONSTRUCTION METHOD 1D

SCALE: 1" = 10'

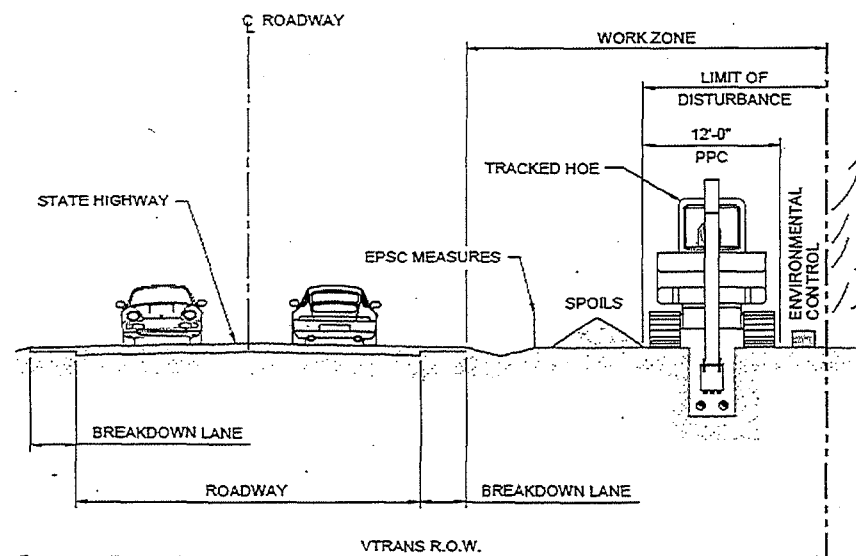

NOTES

1. CONSTRUCTION METHOD 3B WILL BE USED WHERE SUFFICIENT R.O.W. WIDTH EXISTS TO ALLOW INSTALLATION COMPLETELY OFF THE PAVED ROADWAY. THIS METHOD INCLUDES THOSE AREAS WHERE CABLE INSTALLATION MAY BE OVER THE TOP OF ROCK OUTCROPS ADJACENT TO THE VTRANS R.O.W.
2. CONSTRUCTION METHOD 3B PERMITS TWO-WAY TRAFFIC ADJACENT TO THE WORK ZONE.
3. CONSTRUCTION METHOD 3B ASSUMES CONSTRUCTION WILL BE CONDUCTED USING LINEAR OR IN-LINE CONSTRUCTION OPERATIONS TO MINIMIZE IMPACT TO NATURAL ENVIRONMENT IN SENSITIVE OR CHALLENGING CONSTRUCTION LOCATIONS.
4. WITH PROPER EPSC MEASURES SPOILS MAY BE STOCKPILED WITHIN R.O.W. AS SPACE PERMITS OR REMOVED AND STOCKPILED AT AN APPROVED OFF-SITE LOCATION.
5. SAFETY BARRIERS, TRAFFIC CONTROL AND SIGNAGE TO BE PROVIDED IN ACCORDANCE WITH THE APPROVED TRAFFIC CONTROL PLANS.
6. CABLE INSTALLATION LOCATION WILL BE RESTORED TO NATURAL VEGETATED R.O.W. EXCEPT WETLANDS AND OTHER NATURAL ENVIRONMENTS SPECIFIED TO BE RESTORED TO THEIR ORIGINAL CONDITION.
7. REFER TO GENERAL WORK REQUIREMENTS ON SHEET G-2.
8. PROVIDE DEMARKATION OF APPROVED LIMIT OF DISTURBANCE (LOD). SEE EPSC PLAN NOTES AND DETAILS FOR ADDITIONAL REQUIREMENTS.
9. INSTALL PERIMETER CONTROLS (E.G. SILTFENCE) ON DOWNSLOPE SIDE OF EARTH DISTURBANCE WHERE POTENTIAL FOR EROSION EXISTS. SEE EPSC PLAN NOTES AND DETAILS FOR ADDITIONAL REQUIREMENTS.
10. SENSITIVE HABITAT MAY FURTHER RESTRICT AVAILABLE WORK ZONE/R.O.W. FOR CONSTRUCTION OPERATIONS.


STATE HIGHWAY CONSTRUCTION METHOD 3B

SCALE: 1" = 10'

26/31

March 31, 2015
Revised: June 10, 2015


TDI-NE

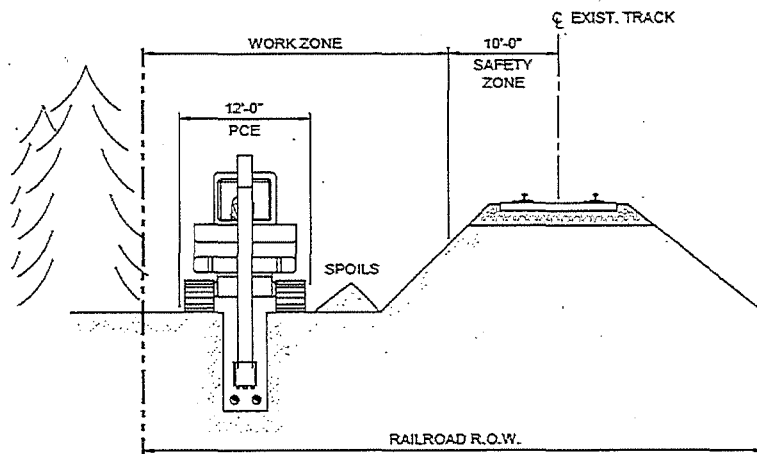

NOTES

1. CONSTRUCTION METHOD 5D WILL BE USED IN AREAS WHERE THE CONSTRUCTION OPERATION TAKES PLACE SIGNIFICANTLY BELOW THE RAILROAD BED ELEVATION.
2. CONSTRUCTION METHOD 5D WILL BE USED IN AREAS WITH SUFFICIENT R.O.W. WIDTH AT THE BASE OF THE RAILROAD BED OR ADDITIONAL EASEMENT HAS BEEN OBTAINED.
3. THE WORK ZONE WILL EXTEND FROM THE EDGE OF THE SAFETY ZONE TO THE EDGE OF THE R.O.W.
4. CONSTRUCTION METHOD 5D UTILIZES IN-LINE CONSTRUCTION METHODS. ACCESS TO THE WORK AREA IS ALONG THE PLANNED TRENCH ALIGNMENT. SPOILS MAY BE STOCKPILED WITHIN THE WORK ZONE AS SPACE PERMITS.
5. TREE CLEARING SHALL BE LIMITED TO THE AREA BETWEEN THE TRACK CENTERLINE AND THE EDGE OF THE R.O.W. UNLESS ADDITIONAL EASEMENT HAS BEEN OBTAINED. CLEARING SHALL BE LIMITED TO THE MINIMUM NECESSARY TO PERFORM THE WORK.
6. PROVIDE EROSION CONTROL MEASURES PER THE APPROVED PERMITS AND/OR AS DIRECTED.

RAILROAD ADJACENT
CONSTRUCTION METHOD 5D
SCALE: 1" = 10'

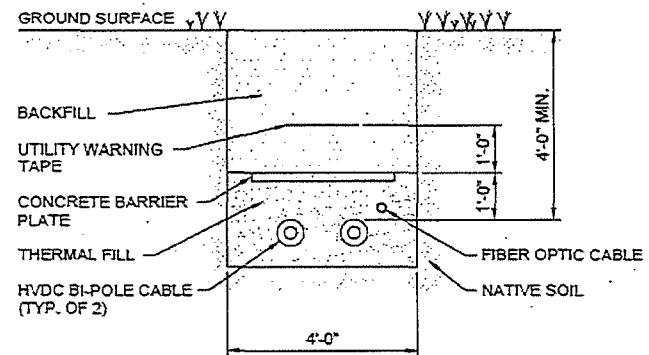

NOTES


1. CABLE SPACING MAY VARY BASED UPON CONTRACTOR INSTALLATION PREFERENCE AND LOCATION. A TYPICAL SPACING OF UP TO 3 FEET IS ANTICIPATED.
2. CABLES SHALL BE BEDDED IN SCREENED SAND, NATIVE SOIL OR THERMAL FILL. THERMAL FILL SHALL BE USED WHERE NATIVE MATERIAL OR SCREENED SAND DO NOT MEET MINIMUM THERMAL PROPERTIES (100°C-CM/WATT). DEPTH OF THERMAL SAND OVER CABLE SHALL BE FIELD DETERMINED FOLLOWING TESTING OF NATIVE SOILS.
3. CONCRETE PROTECTIVE PLATES SHALL BE PROVIDED OVER CABLES.
4. EXCAVATION MAY BE VERTICAL SHORED OR SLOPED BACK PER OSHA REQUIREMENTS WHERE NECESSARY.
5. PRIOR TO EXCAVATION INSTALL EPSC MEASURES PER THE EPSC PLAN. AT THE COMPLETION OF THE WORK, CONDUCT STABILIZATION AND REMOVE EPSC MEASURES PER THE EPSC PLAN.
6. ABOVE SKETCH IS TO PRESENT CONCEPTS. MORE RESTRICTIVE REQUIREMENTS OF THE RAILROAD, STATE OR OTHER AUTHORITY WILL BE REFLECTED IN THE DETAILED DESIGN.

TYPICAL TRENCH CROSS SECTION
SCALE: N.T.S.

27/31

TDI-NE


March 31, 2015
Revised: June 10, 2015

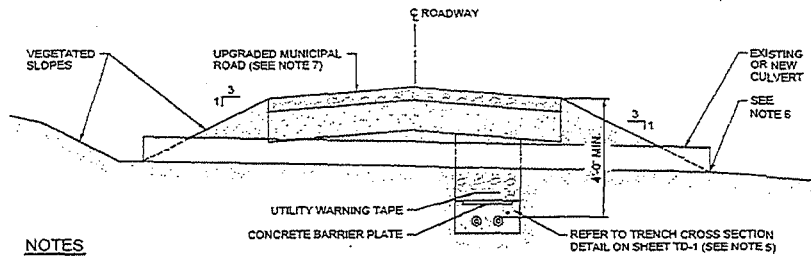

NOTES

1. DIMENSIONS AND DETAILS ARE CONCEPT ONLY AND SUBJECT TO MODIFICATION TO MEET MUNICIPAL, STATE AND FEDERAL REQUIREMENTS.
2. CULVERTS ALONG THE ROUTE MAY BE DISASSEMBLED OR TEMPORARILY REMOVED TO FACILITATE CABLE INSTALLATION.
3. CULVERTS DETERMINED TO BE UNDERSIZED OR DETERIORATED MAY BE REPLACED.
4. CULVERT BEDDING AND BACKFILL SHALL BE CONSTRUCTED IN ACCORDANCE WITH APPLICABLE MUNICIPAL ROAD SPECIFICATIONS.
5. CABLE TRENCH DESIGN SHALL BE COORDINATED WITH CULVERT INSTALLATION TO ENSURE NOT LESS THAN 1'-0\"/>

TYPICAL MUNICIPAL CULVERT CROSSING
SCALE: N.T.S.

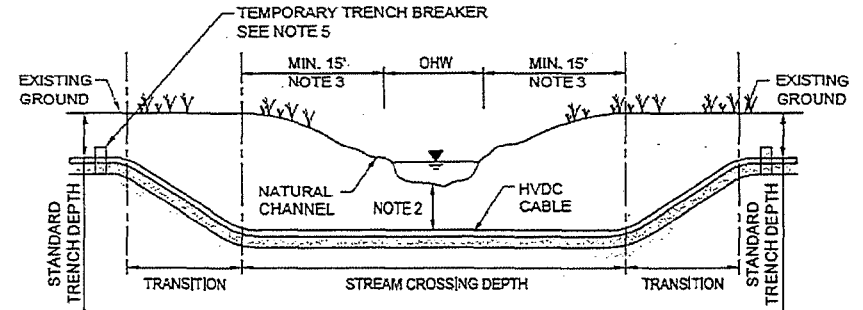


NOTES:

1. OPEN TRENCH EXCAVATION OF PERENNIAL STREAMS SHALL BE PERFORMED AFTER ESTABLISHING APPROPRIATE ENVIRONMENTAL CONTROLS AS SPECIFIED AND/OR DIRECTED.
2. CABLE SHALL BE INSTALLED NOT LESS THAN 5 FEET BELOW THE EXISTING NATURAL STREAM CHANNEL BOTTOM UNLESS OTHERWISE SPECIFIED OR DIRECTED.
3. THE DEPTH OF INSTALLATION SHALL CONTINUE FOR A DISTANCE OF 15 FEET BEYOND THE EDGE OF THE ORDINARY HIGH WATER (OHW) EMBANKMENT.
4. STREAM BANKS AND BOTTOM SHALL BE RESTORED TO MATCH PRE-CONSTRUCTION CONDITION UNLESS OTHERWISE DIRECTED.
5. SEGREGATE AND STOCKPILE STREAM BED AND BANK MATERIALS SEPARATELY FROM SUBSURFACE MATERIAL SOILS. RESTORE SOIL HORIZONS TO THE EXTENT PRACTICABLE WHEN BACKFILLING DISTURBED SECTIONS OF BED AND BANK.
6. TEMPORARY TRENCH BREAKER SHALL BE INSTALLED UPGRADIENT FROM THE TRANSITION ZONE ON EACH SIDE OF THE CHANNEL AND REMOVED AS WORK PROGRESSES.

PERENNIAL STREAM AT OPEN TRENCH CROSSING
SCALE: N.T.S.

28/31

TDI-NE

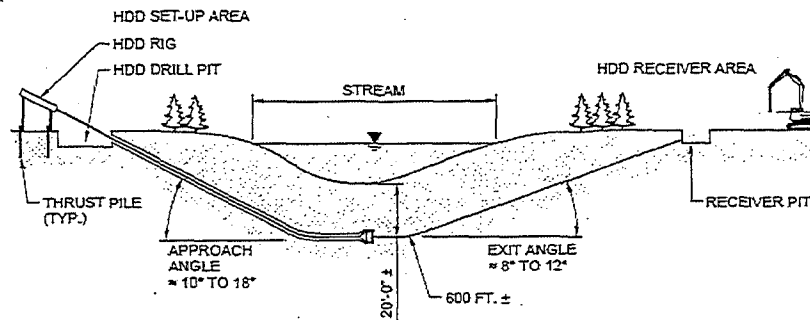


NOTES

1. HDD SET-UP AREA IS APPROXIMATELY 50 FT. x 250 FT. FOR LARGE HDD OPERATIONS. THIS STAGING AREA MAY BE REDUCED FOR SMALLER BORING OPERATIONS OR SOME EQUIPMENT ASSOCIATED WITH LARGE HDD OPERATIONS MAY BE STAGED AT OTHER LOCATIONS.
2. DRILL PIT MAY BE ELIMINATED IN TOTAL IF ALTERNATE MEANS FOR DRILL MUD CONTAINMENT IS PROVIDED. TYPICAL DRILL PIT FOR LARGE HDD OPERATIONS IS 6 FT. DEEP x 8 FT. x 20 FT.
3. HDD SHALL PASS NOT LESS THAN 20 FT. UNDER STREAMS NOR LESS THAN 15 FT. BELOW ROADWAYS AND OTHER GROUND SURFACES.
4. RECEIVER PIT MAY BE ELIMINATED IF ALTERNATE DRILL MUD CONTROL METHOD IS PROVIDED. RECEIVER PIT IS TYPICALLY 5 FT. DEEP x 10 FT. x 10 FT. FOR LARGE DRILL OPERATIONS.
5. FOR CASING AND CABLE PULL-BACK, CASING MAY BE SUSPENDED ABOVE R.O.W. TO FACILITATE INSTALLATION.
6. TWO BORE HOLES PER CROSSING ARE REQUIRED. FOR PLANNING PURPOSES, BORE HOLE SPACING SHALL BE 15-25 FEET. LESSER SPACING MAY BE USED IN CERTAIN SOIL CONDITIONS AND/OR BORE OPERATIONS.

TYPICAL HDD STREAM CROSSING

SCALE: N.T.S.

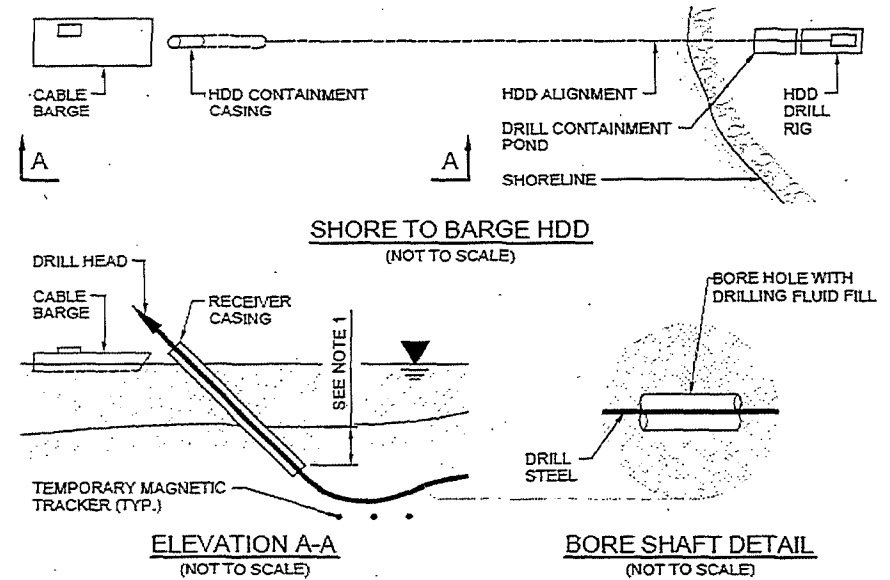

NOTES


1. RECEIVER CASING SHALL BE DRIVEN INTO THE LAKE BOTTOM AT SUFFICIENT DEPTH TO ENSURE ADEQUATE EARTH COVER TO CONTAIN DRILL FLUID.
2. RECEIVER CASING SHALL BE 48 INCH OR LARGER STEEL PIPE DRIVEN INTO THE LAKE BOTTOM AND USED TO CONTAIN DRILL CUTTINGS AND DRILLING FLUID AT BREAK-OUT.
3. SUITABLE MAGNETIC TRACKING DEVICES OR SIMILAR SHALL BE USED TO GUIDE THE DRILL LEAD INTO THE RECEIVER CASING.
4. RECEIVER CASING AND TRACKING DEVICES SHALL BE REMOVED AT THE COMPLETION OF THE HDD OPERATION.
5. CABLE BARGE WILL BE USED FOR HDD TOOL INSTALLATION/REMOVAL, CASING PULL-IN, AND CABLE PULLING.
6. COFFER DAM MAY BE USED IN LIEU OF RECEIVER CASING SHOULD BOTTOM CONDITIONS OR OTHER FACTORS NOT BE CONDUCTIVE TO RECEIVER INSTALLATION OR USE. REFER TO COFFERDAM DETAIL.
7. DRILLING FLUID IS TYPICALLY BENTONITE DRILLING MUD. WATER MAY BE USED UNDER SOME CIRCUMSTANCES.

HDD RECEIVER CASING

SCALE: N.T.S.

March 31, 2015
Revised: June 10, 2015

TDI-NE

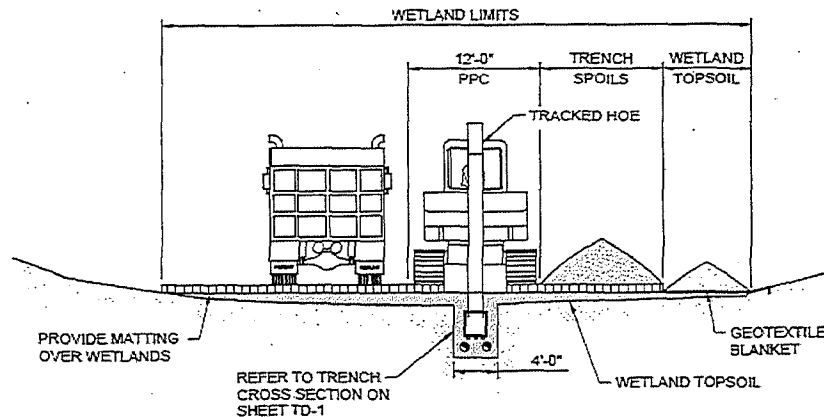


NOTES

1. EQUIPMENT ACCESS SHALL BE UNDER DRY OR FROZEN CONDITIONS, OR BY USE OF CONSTRUCTION MATS.
2. PROVIDE TEMPORARY TRENCH BREAKER AT EACH EDGE OF STREAM AND WETLAND EXCAVATION.
3. TOPSOIL AND TRENCH SPOILS SHALL BE SEGREGATED AND STOCKPILED ON CONSTRUCTION MATS OR GEOTEXTILE FABRIC WITHIN WETLAND AREAS.
4. TRENCH SHALL BE BACKFILLED WITH SOILS PLACED IN REVERSE ORDER OF HOW THEY WERE REMOVED. UPPER LAYER FILL SHALL BE WETLAND TOPSOIL PLACED TO A DEPTH EQUAL TO THAT OF THE ADJACENT IN-SITU NATIVE TOPSOIL.
5. AT COMPLETION OF THE WORK REMOVE GEOTEXTILE AND CONSTRUCTION MATTING. CONSTRUCTION MATS SHALL BE THOROUGHLY CLEANED IN ACCORDANCE WITH THE EPSC PLAN AND PROJECT PERMITS PRIOR TO USE AT OTHER LOCATIONS.
6. IMPLEMENT EPSC MEASURES IN ACCORDANCE WITH THE EPSC PLAN.

TYPICAL WETLAND CONSTRUCTION

SCALE: 1" = 10'

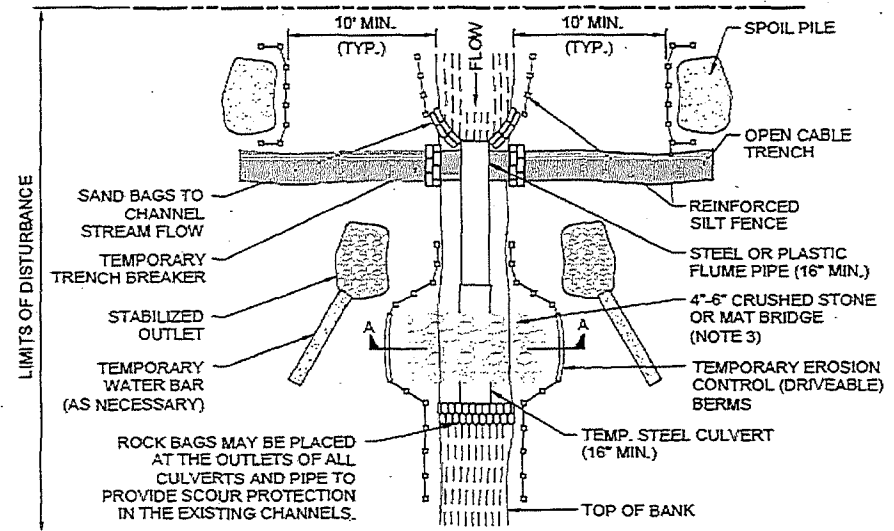

PLAN VIEW



SECTION A-A

NOTES


1. DIMENSIONS ARE CONCEPT ONLY AND SUBJECT TO MODIFICATION TO MEET MUNICIPAL, STATE AND FEDERAL REQUIREMENTS.
2. CULVERT PIPE SIZE AND NUMBER SHALL BE INCREASED TO ACCOMMODATE ANTICIPATED STREAM FLOW.
3. AGGREGATE FILL CROSSING SHOWN IN THE DETAIL. CONSTRUCTION MAT BRIDGE SHALL BE USED WHERE FEASIBLE.
4. INSTALL EPSC MEASURES IN ACCORDANCE WITH ISSUED PERMITS AND VT STANDARDS AND SPECIFICATIONS FOR EROSION PREVENTION AND SEDIMENT CONTROL.
5. FOR MINOR WATERBODIES (< 10 FT. WIDE) TRENCHING AND BACKFILL IN THE WATERBODY SHALL BE COMPLETED WITHIN 24 CONTINUOUS HOURS AFTER INITIATING THE EXCAVATION. IF AUTHORIZED BY THE OSPC OR EPSC SPECIALIST, WORK IN INTERMEDIATE WATERBODIES (10 FT. TO 100 FT. WIDE) SHALL BE COMPLETED WITHIN 48 HOURS.

TYPICAL STREAM FLUME CROSSING

SCALE: N.T.S.

30/31

REPRESENTATIVE SCHEMATIC OF PROTECTION MEASURES FOR AQUATIC TRANSMISSION CABLES

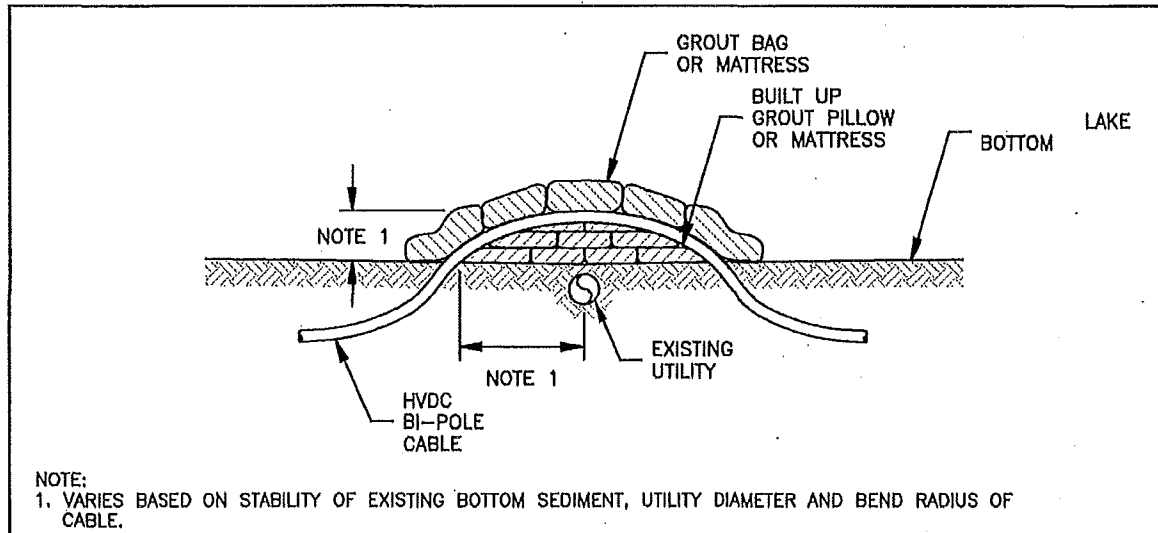

TYPICAL ARTICULATED CONCRETE MATS



TDI-NE

March 31, 2015

Revised: June 10, 2015

31/31