


Properties Controlled By TDI-NE

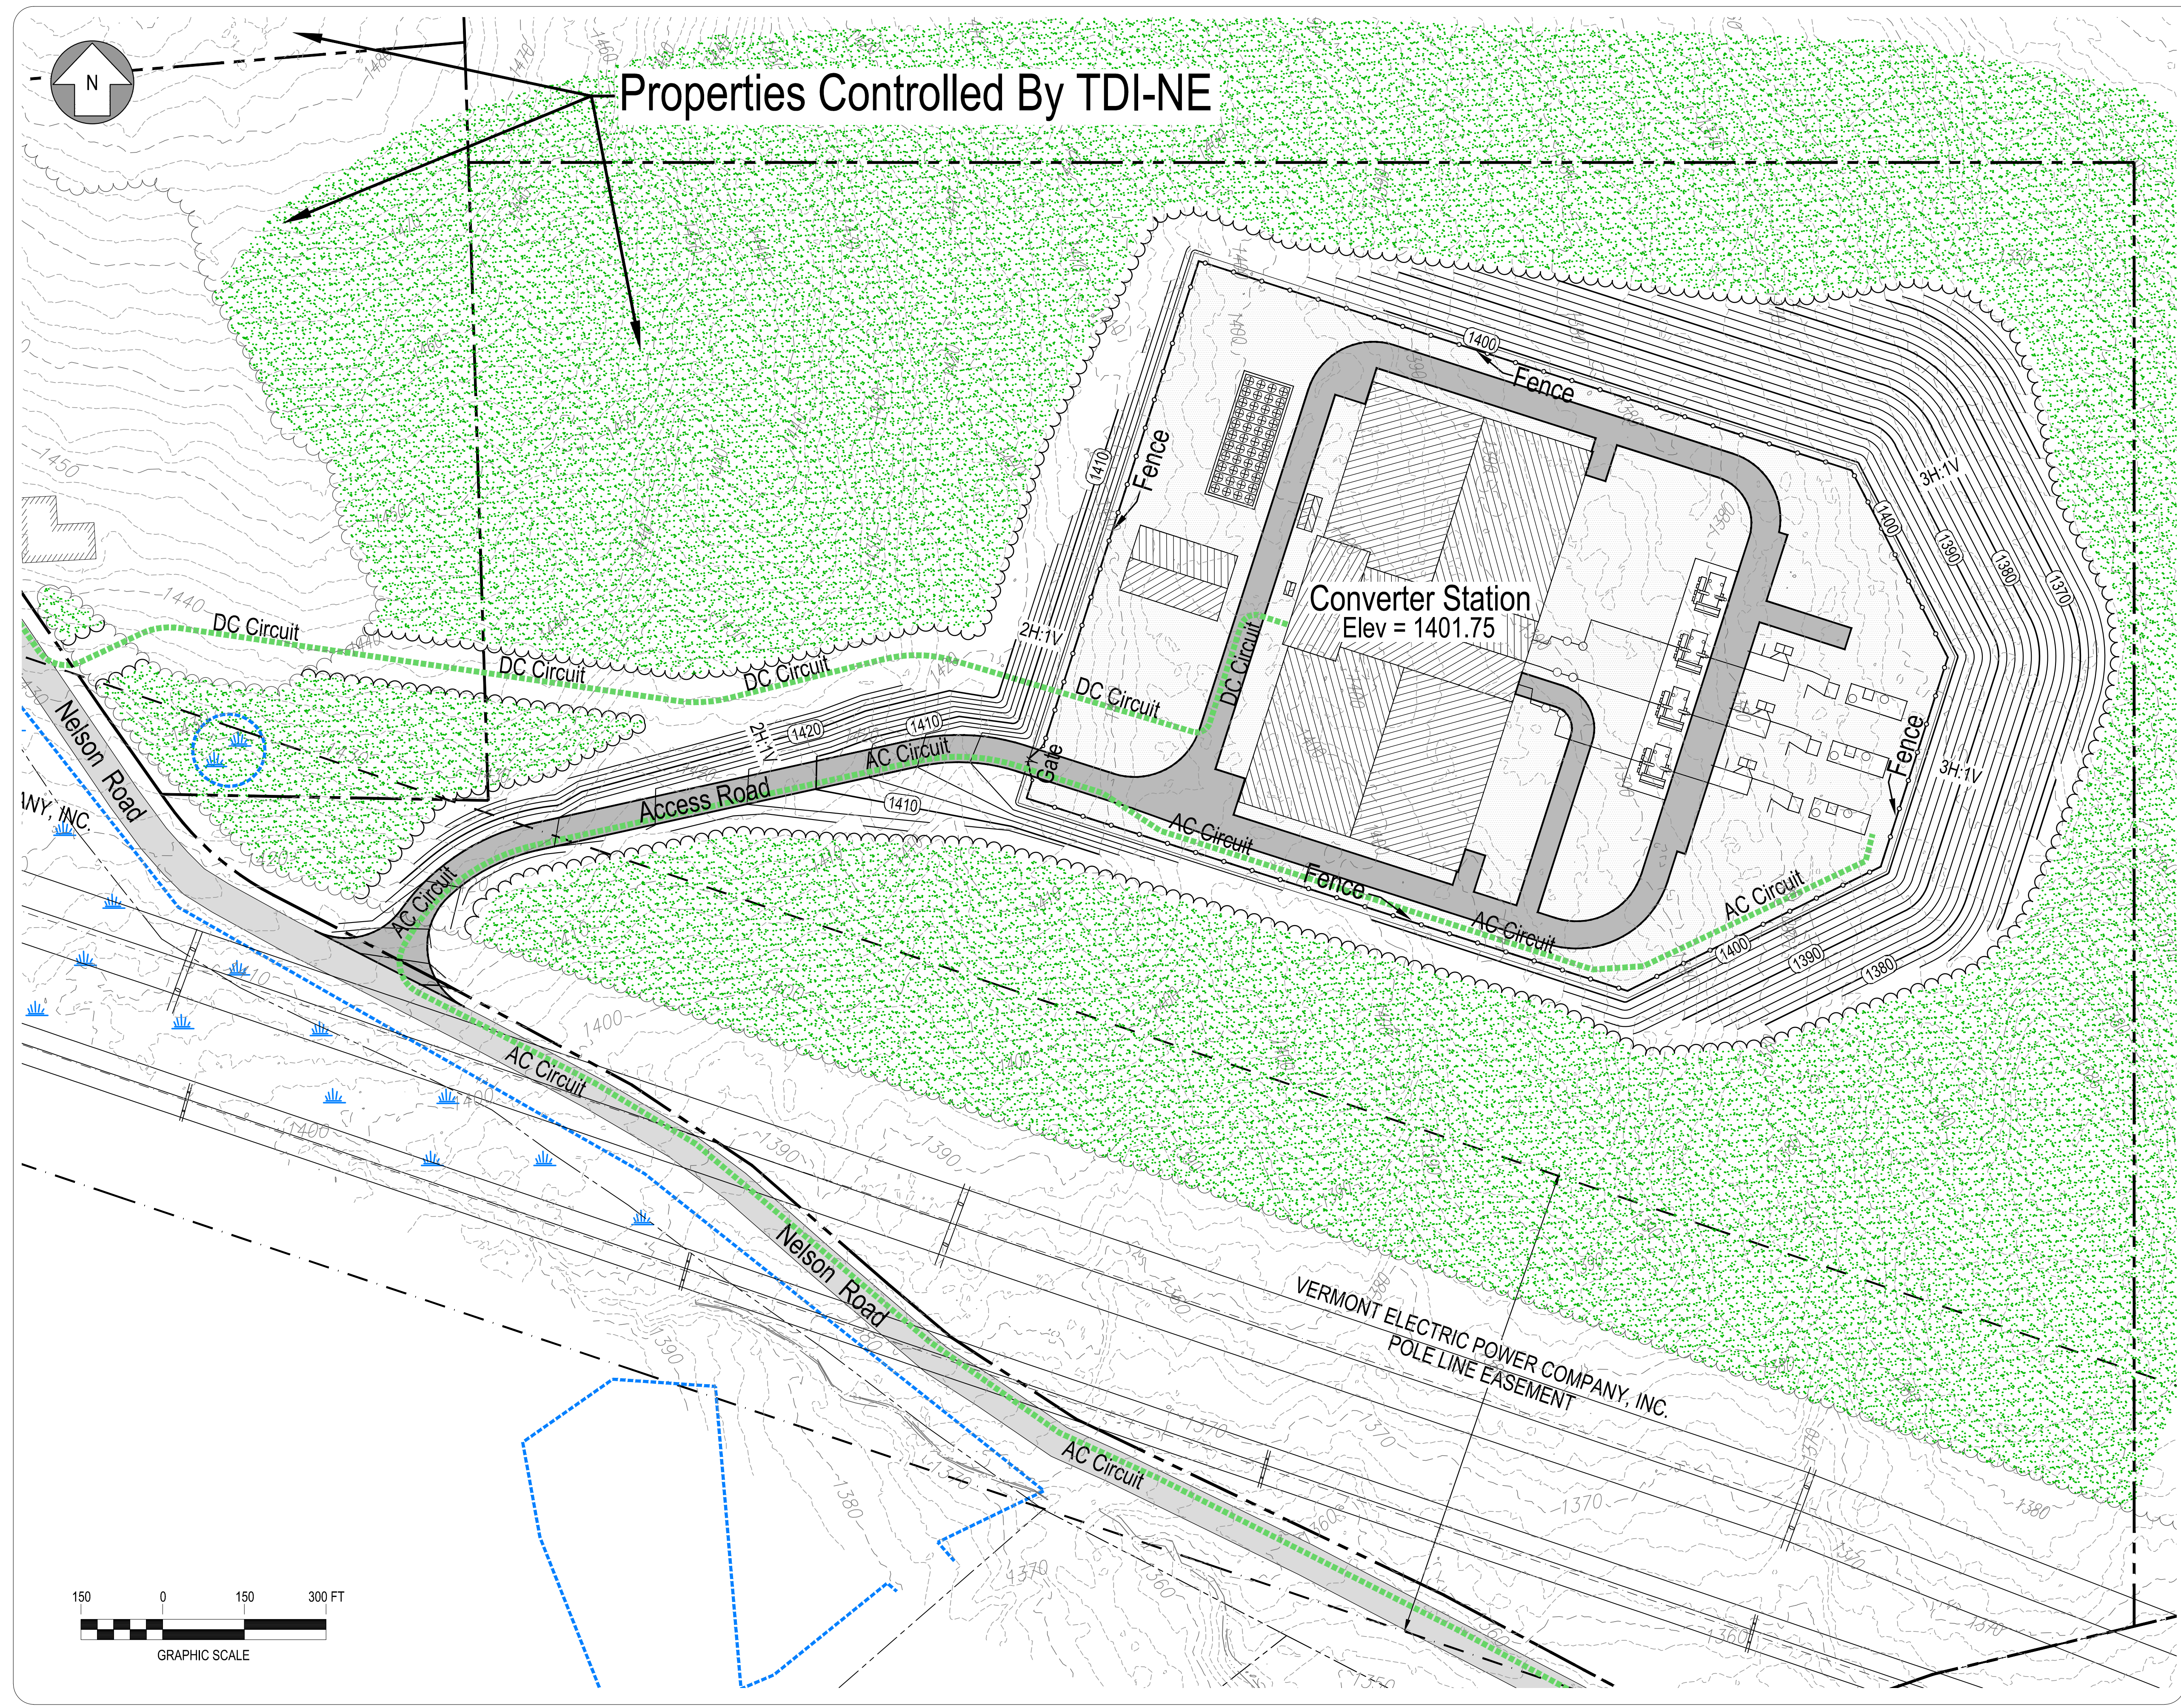

Notes

All existing site data shown is approximate for conceptual purposes only and is unverified.

Legend

Existing	Proposed
--- Property / ROW Line	--- Property / ROW Line
--- VELCO ROW Line	--- VELCO ROW Line
- - - 1480 2' Contour	- - - 1480 2' Contour
••• Treeline	••• Treeline
▒ Gravel Roadway	▒ Gravel Roadway
▒ Paved Roadway	▒ Paved Roadway
Wetland	Wetland
▒ Building	▒ Building
▒ Overhead Transmission Line	▒ Overhead Transmission Line
▒ Underground Transmission Line	▒ Underground Transmission Line
○ Fence	○ Fence

Revised 12/4/2014

Designed	
Drawn	KAV
Checked	AMW
Approved	.
Scale	1" = 100'

No.	Revision	Date	By	Ck	PE	PE #

**TDI New England**  
 A Blackstone Portfolio Company  
**New England Clean Power Link**

**Converter Station**  
 Ludlow, Vt

Prepared by: Date: 12/4/14

